



LEGEND	
	TKI LED 2 X 18 WATT C/W COVER
	RM-TL LED 2 X 18 WATT
	TKI LED 1 X 18 WATT C/W COVER
	INDUSTRIAL LIGHT 1 X 50 WATT
	DOWNLIGHT LED 1 X 14 WATT
	DOWNLIGHT LED 1 X 5 WATT
	BALLARD LED 20 WATT
	STOPKONTAK DINDING
	STOPKONTAK LANTAI
	STOPKONTAK AC
	CELLING FAN
	WALL FAN
	PANEL DISTRIBUSI
	SAKLAR SINGLE
	SAKLAR DOUBLE
	SAKLAR TUKAR
	GRID SWITCH

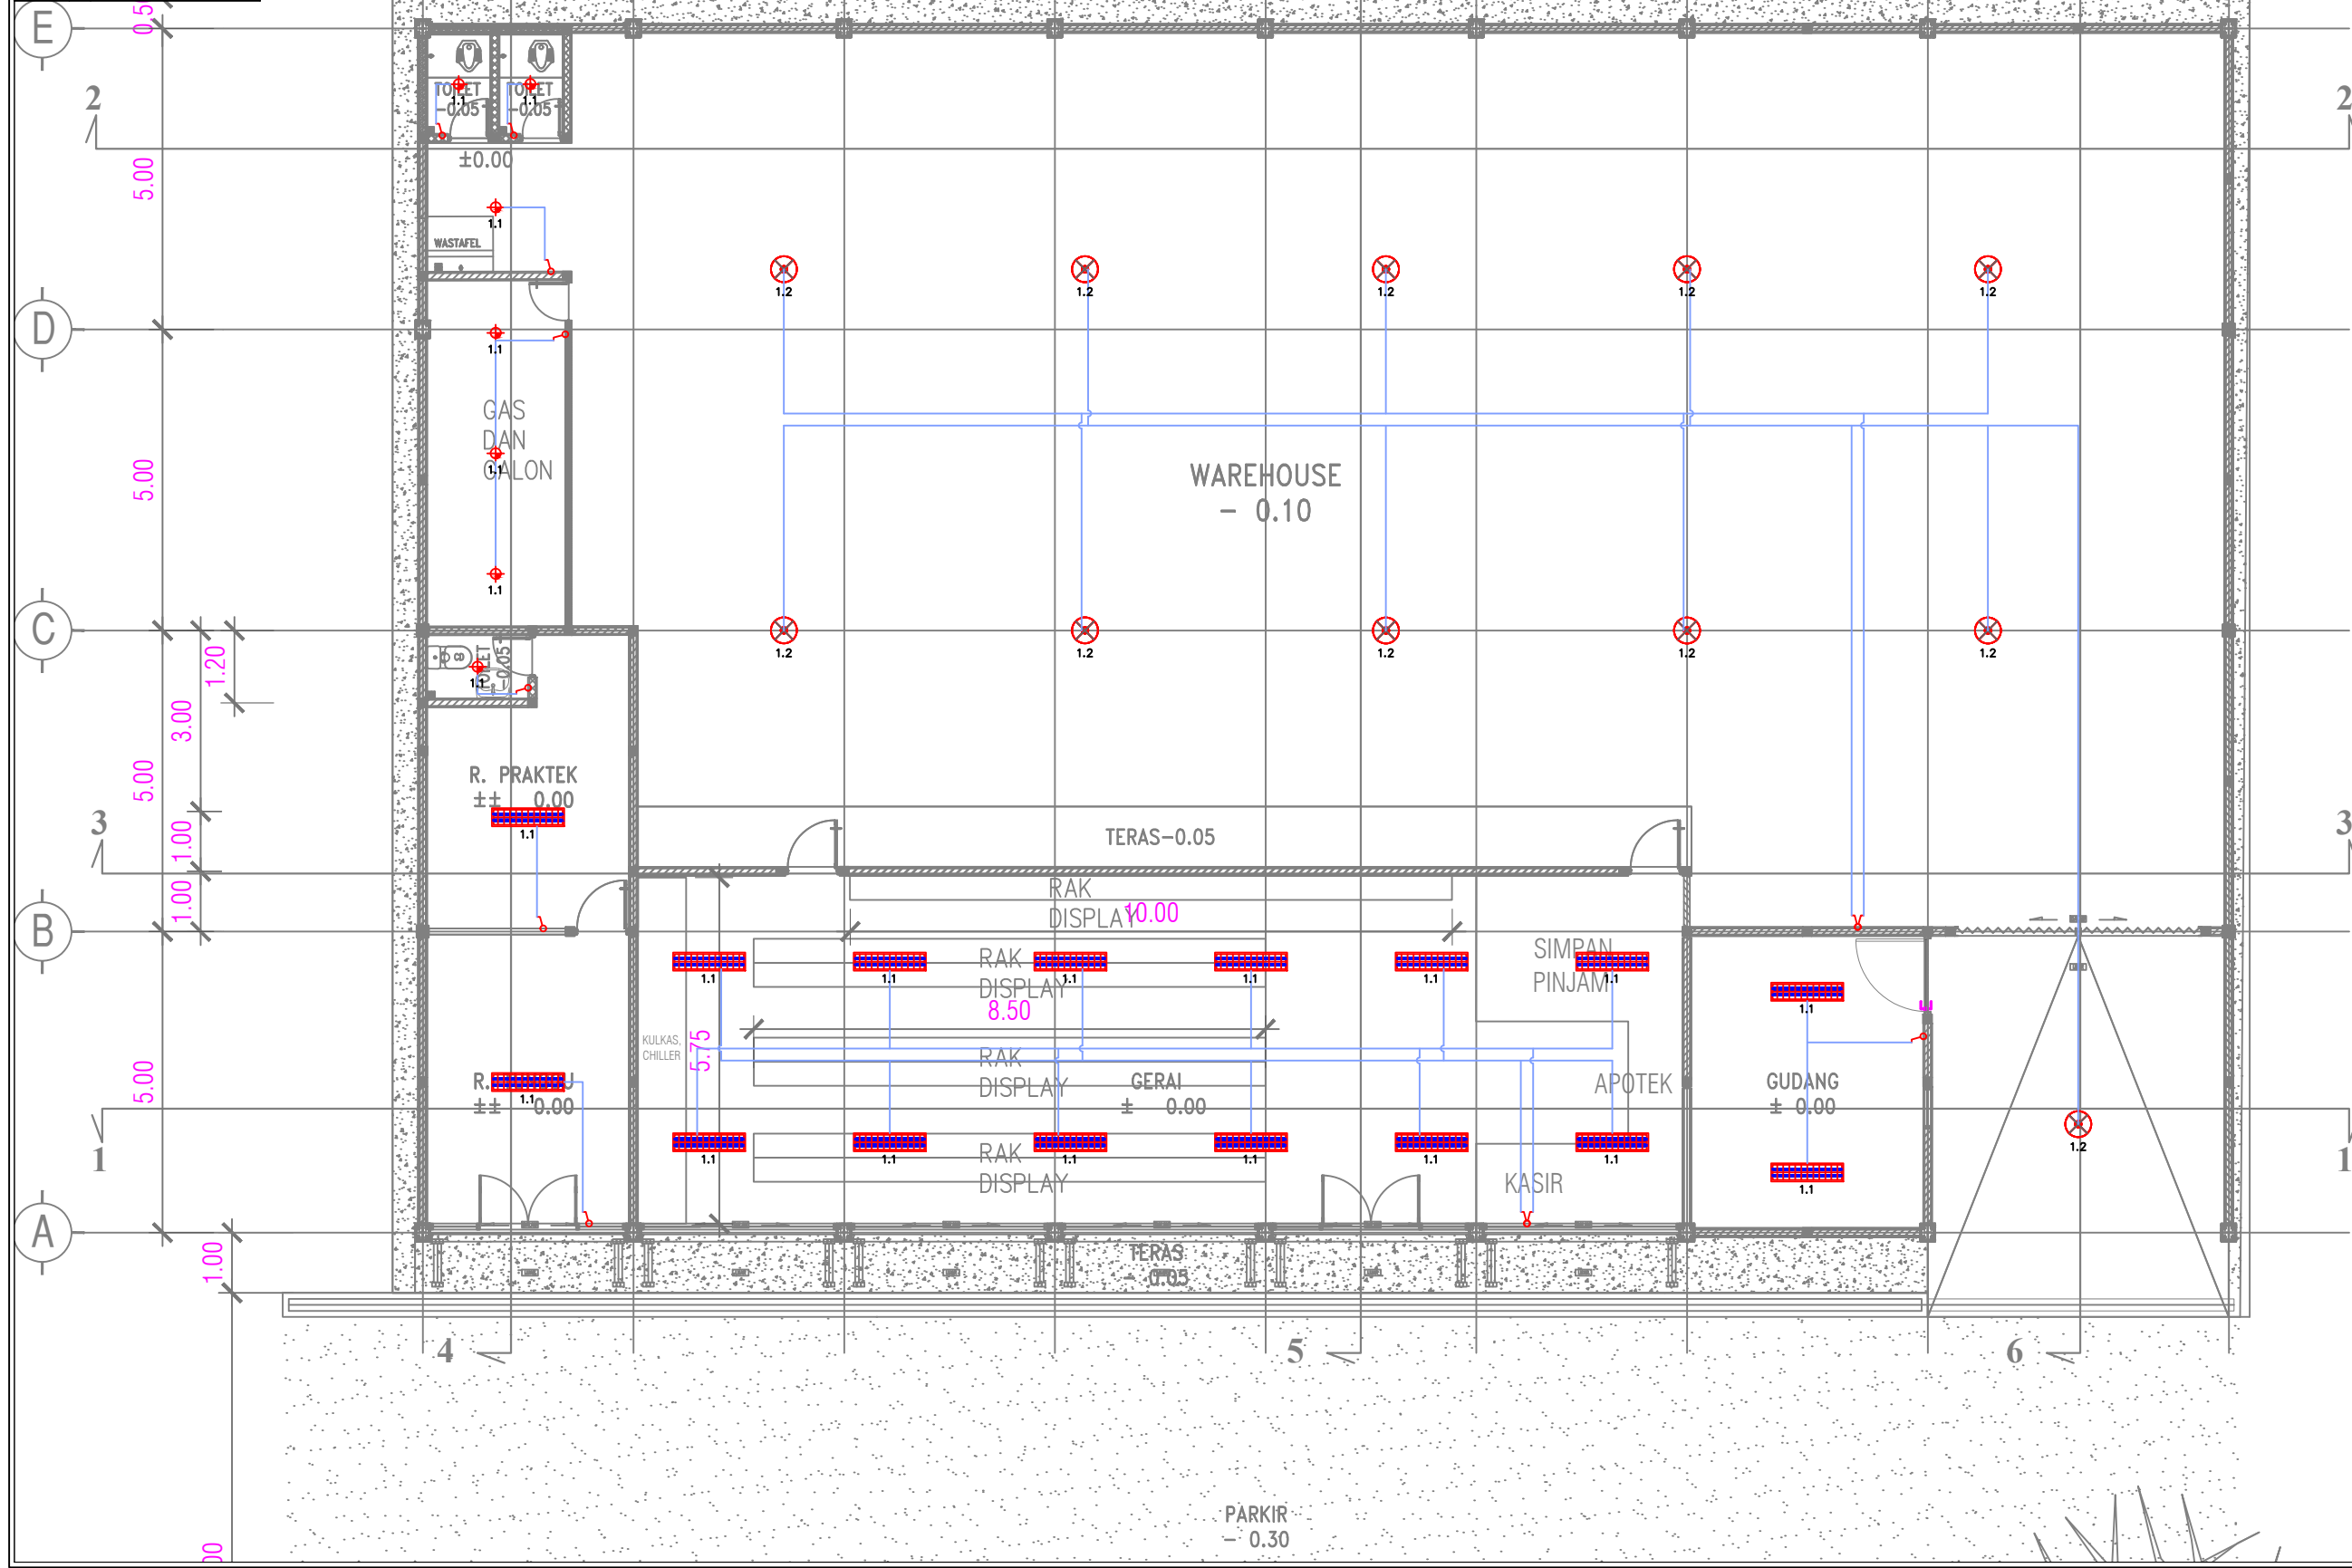


JUDUL GAMBAR		SKALA
INSTALASI PENERANGAN KOPERASI		1 : 150
KODE	NO GAMBAR	JML. LEMBAR
LAK-201		

LEGEND	
	T10 LED 2 X 18 WATT C/W COVER
	RM-TL LED 2 X 18 WATT
	T10 LED 1 X 18 WATT C/W COVER
	INDUSTRIAL LIGHT 1 X 50 WATT
	DOWNLIGHT LED 1 X 14 WATT
	DOWNLIGHT LED 1 X 9 WATT
	BALLARD LED 20 WATT
	STOPKONTAK DINDING
	STOPKONTAK LANTAI
	STOPKONTAK AC
	CEILING FAN
	WALL FAN
	PANEL DISTRIBUSI
	SAKLAR SINGLE
	SAKLAR DOUBLE
	SAKLAR TUKAR
	GRID SWITCH

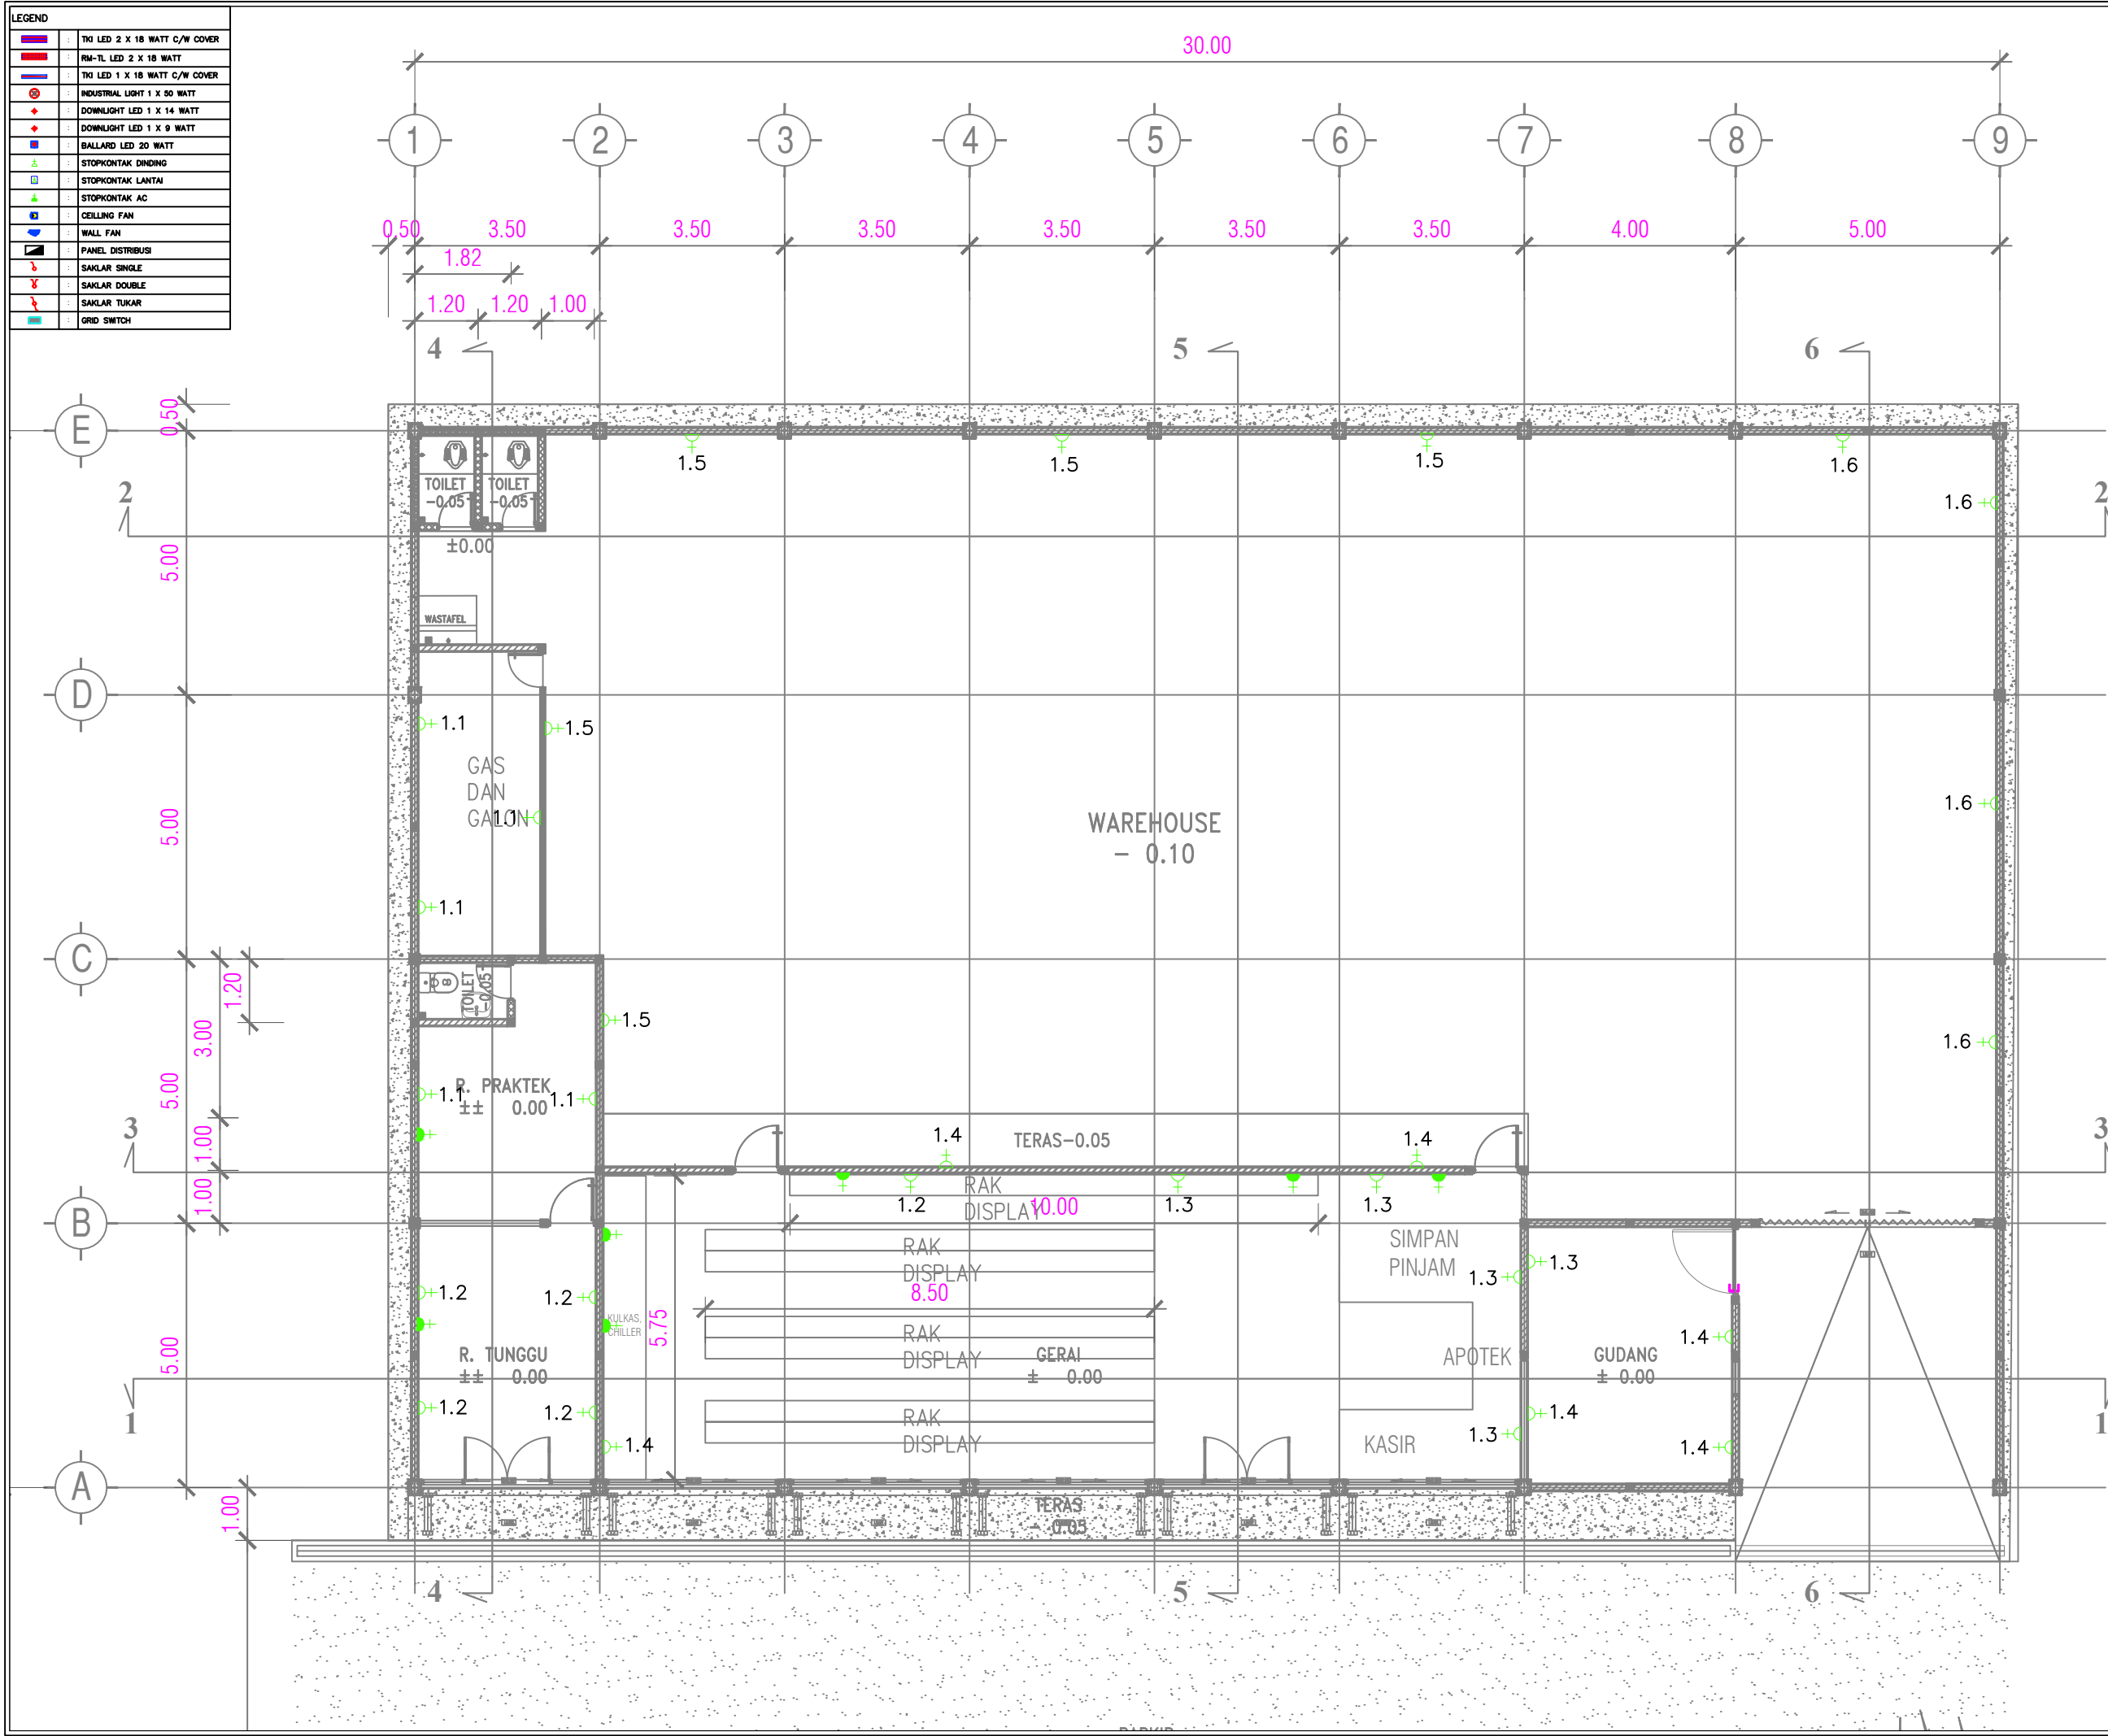




JUDUL GAMBAR		SKALA
INSTALASI KOTAK KONTAK KOPERASI		1 : 150
KODE	NO GAMBAR	JML. LEMBAR
LAK-301		

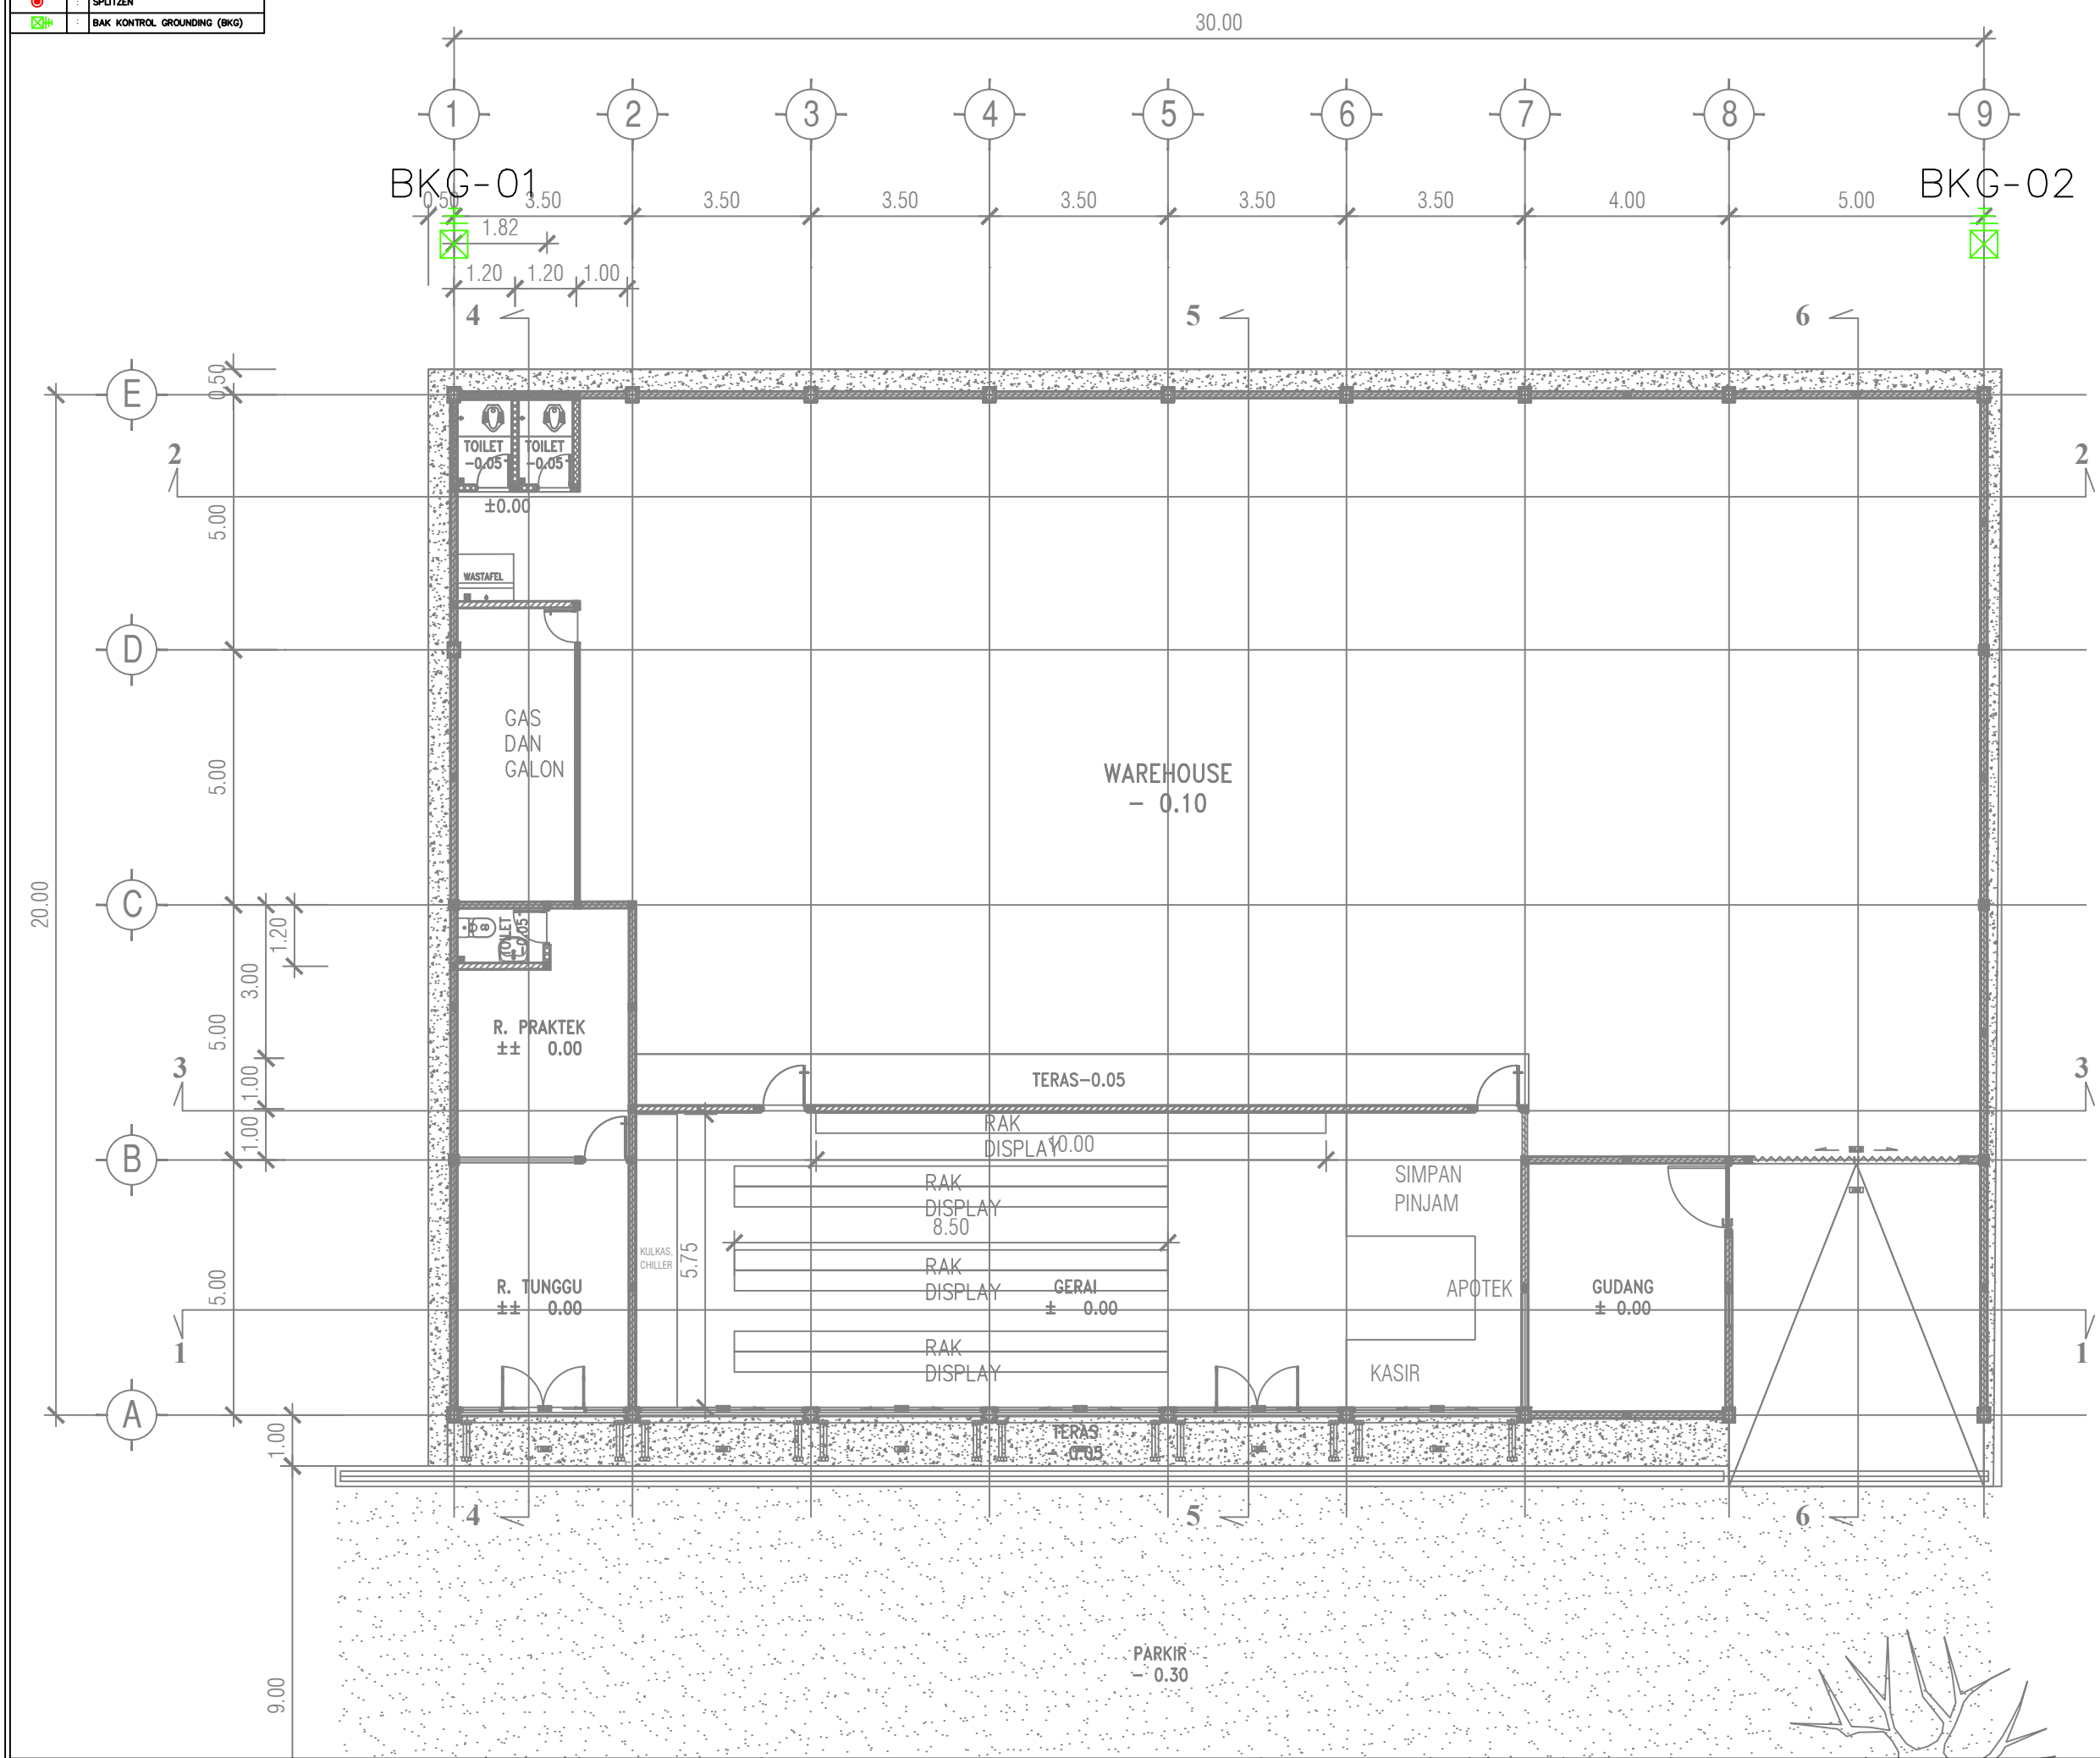LEGEND	
	SPLITZEN
	BAK KONTROL GROUNDING (BKG)




JUDUL GAMBAR		SKALA
INSTALASI PENEMPATAN BAK KONTROL GROUNDING KOPERASI		1 : 150
KODE	NO GAMBAR	JML. LEMBAR
LAK-401		

LEGEND	
	SPLITZEN
	BAK KONTROL GROUNDING (BKG)

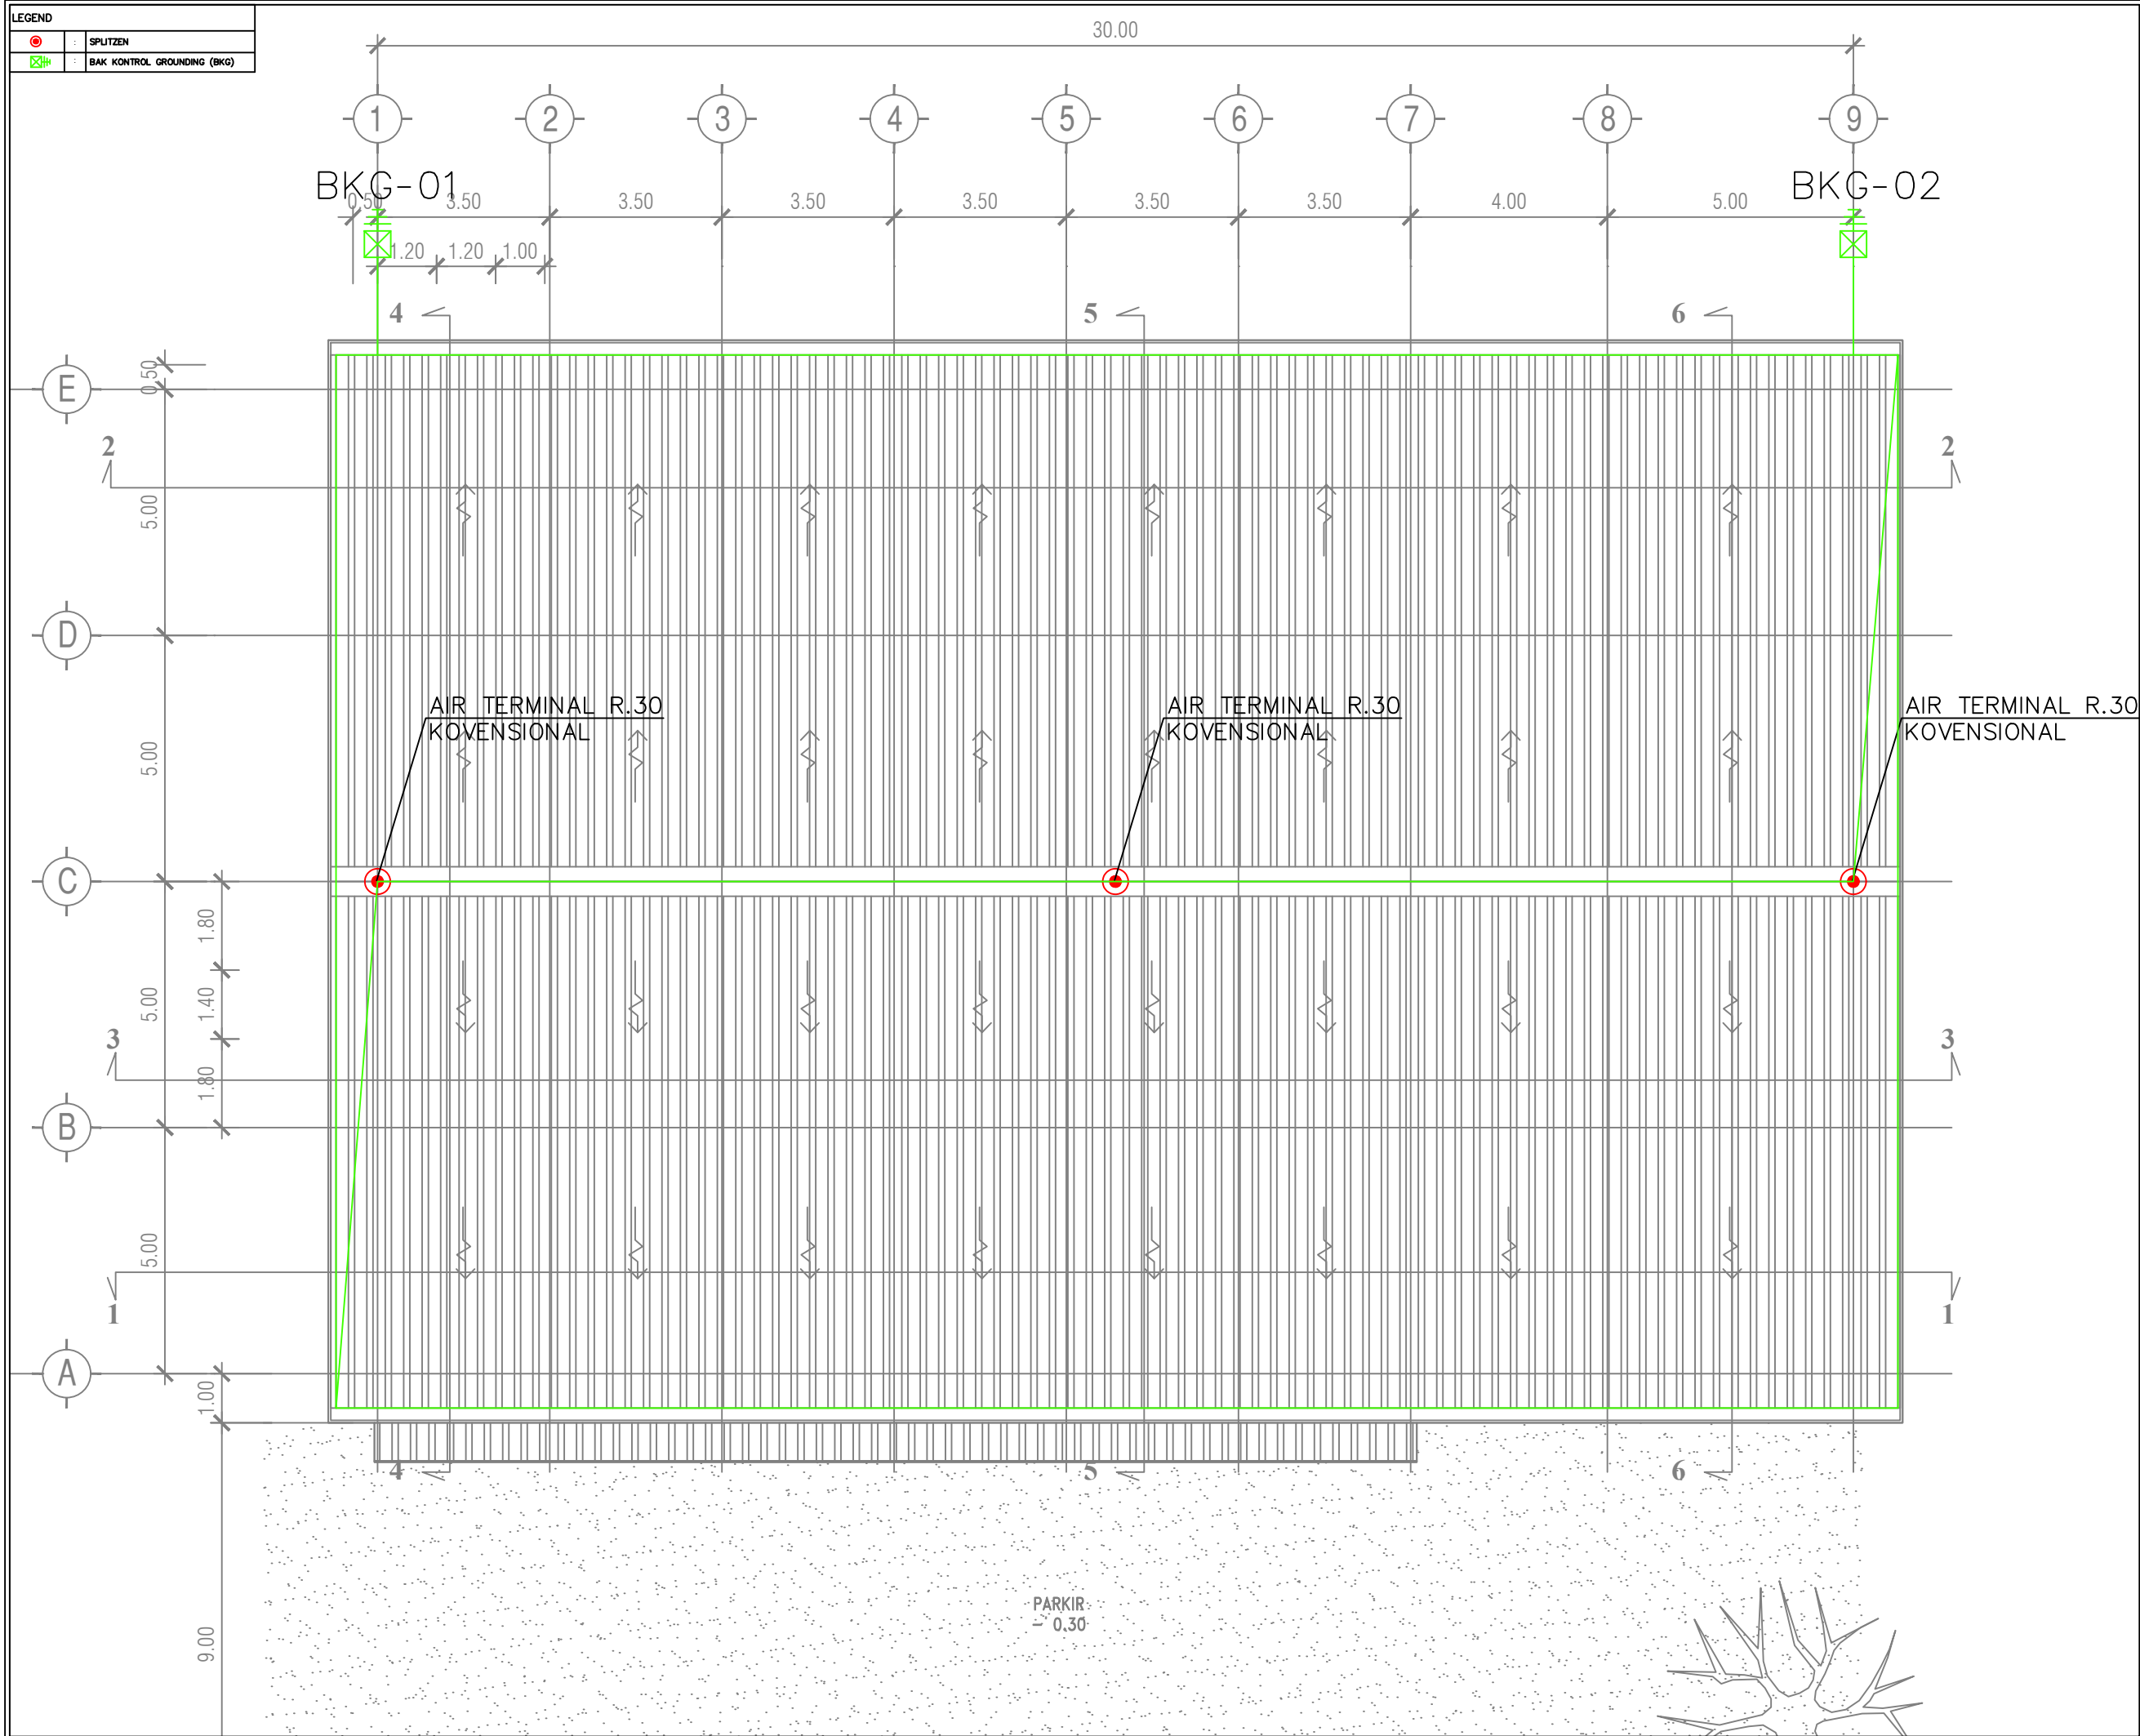

JUDUL GAMBAR		SKALA
INSTALASI PENANGKAL PETIR KOPERASI		1 : 150
KODE	NO GAMBAR	JML. LEMBAR
LAK-402		



LEGEND	
	DOME CAMERA COLOR W/ VARIFOCAL LENS
	BULLET CAMERA COLOR W/ VARIFOCAL LENS
	BULLET CAMERA COLOR W/ VARIFOCAL LENS TYPE OUT DOOR

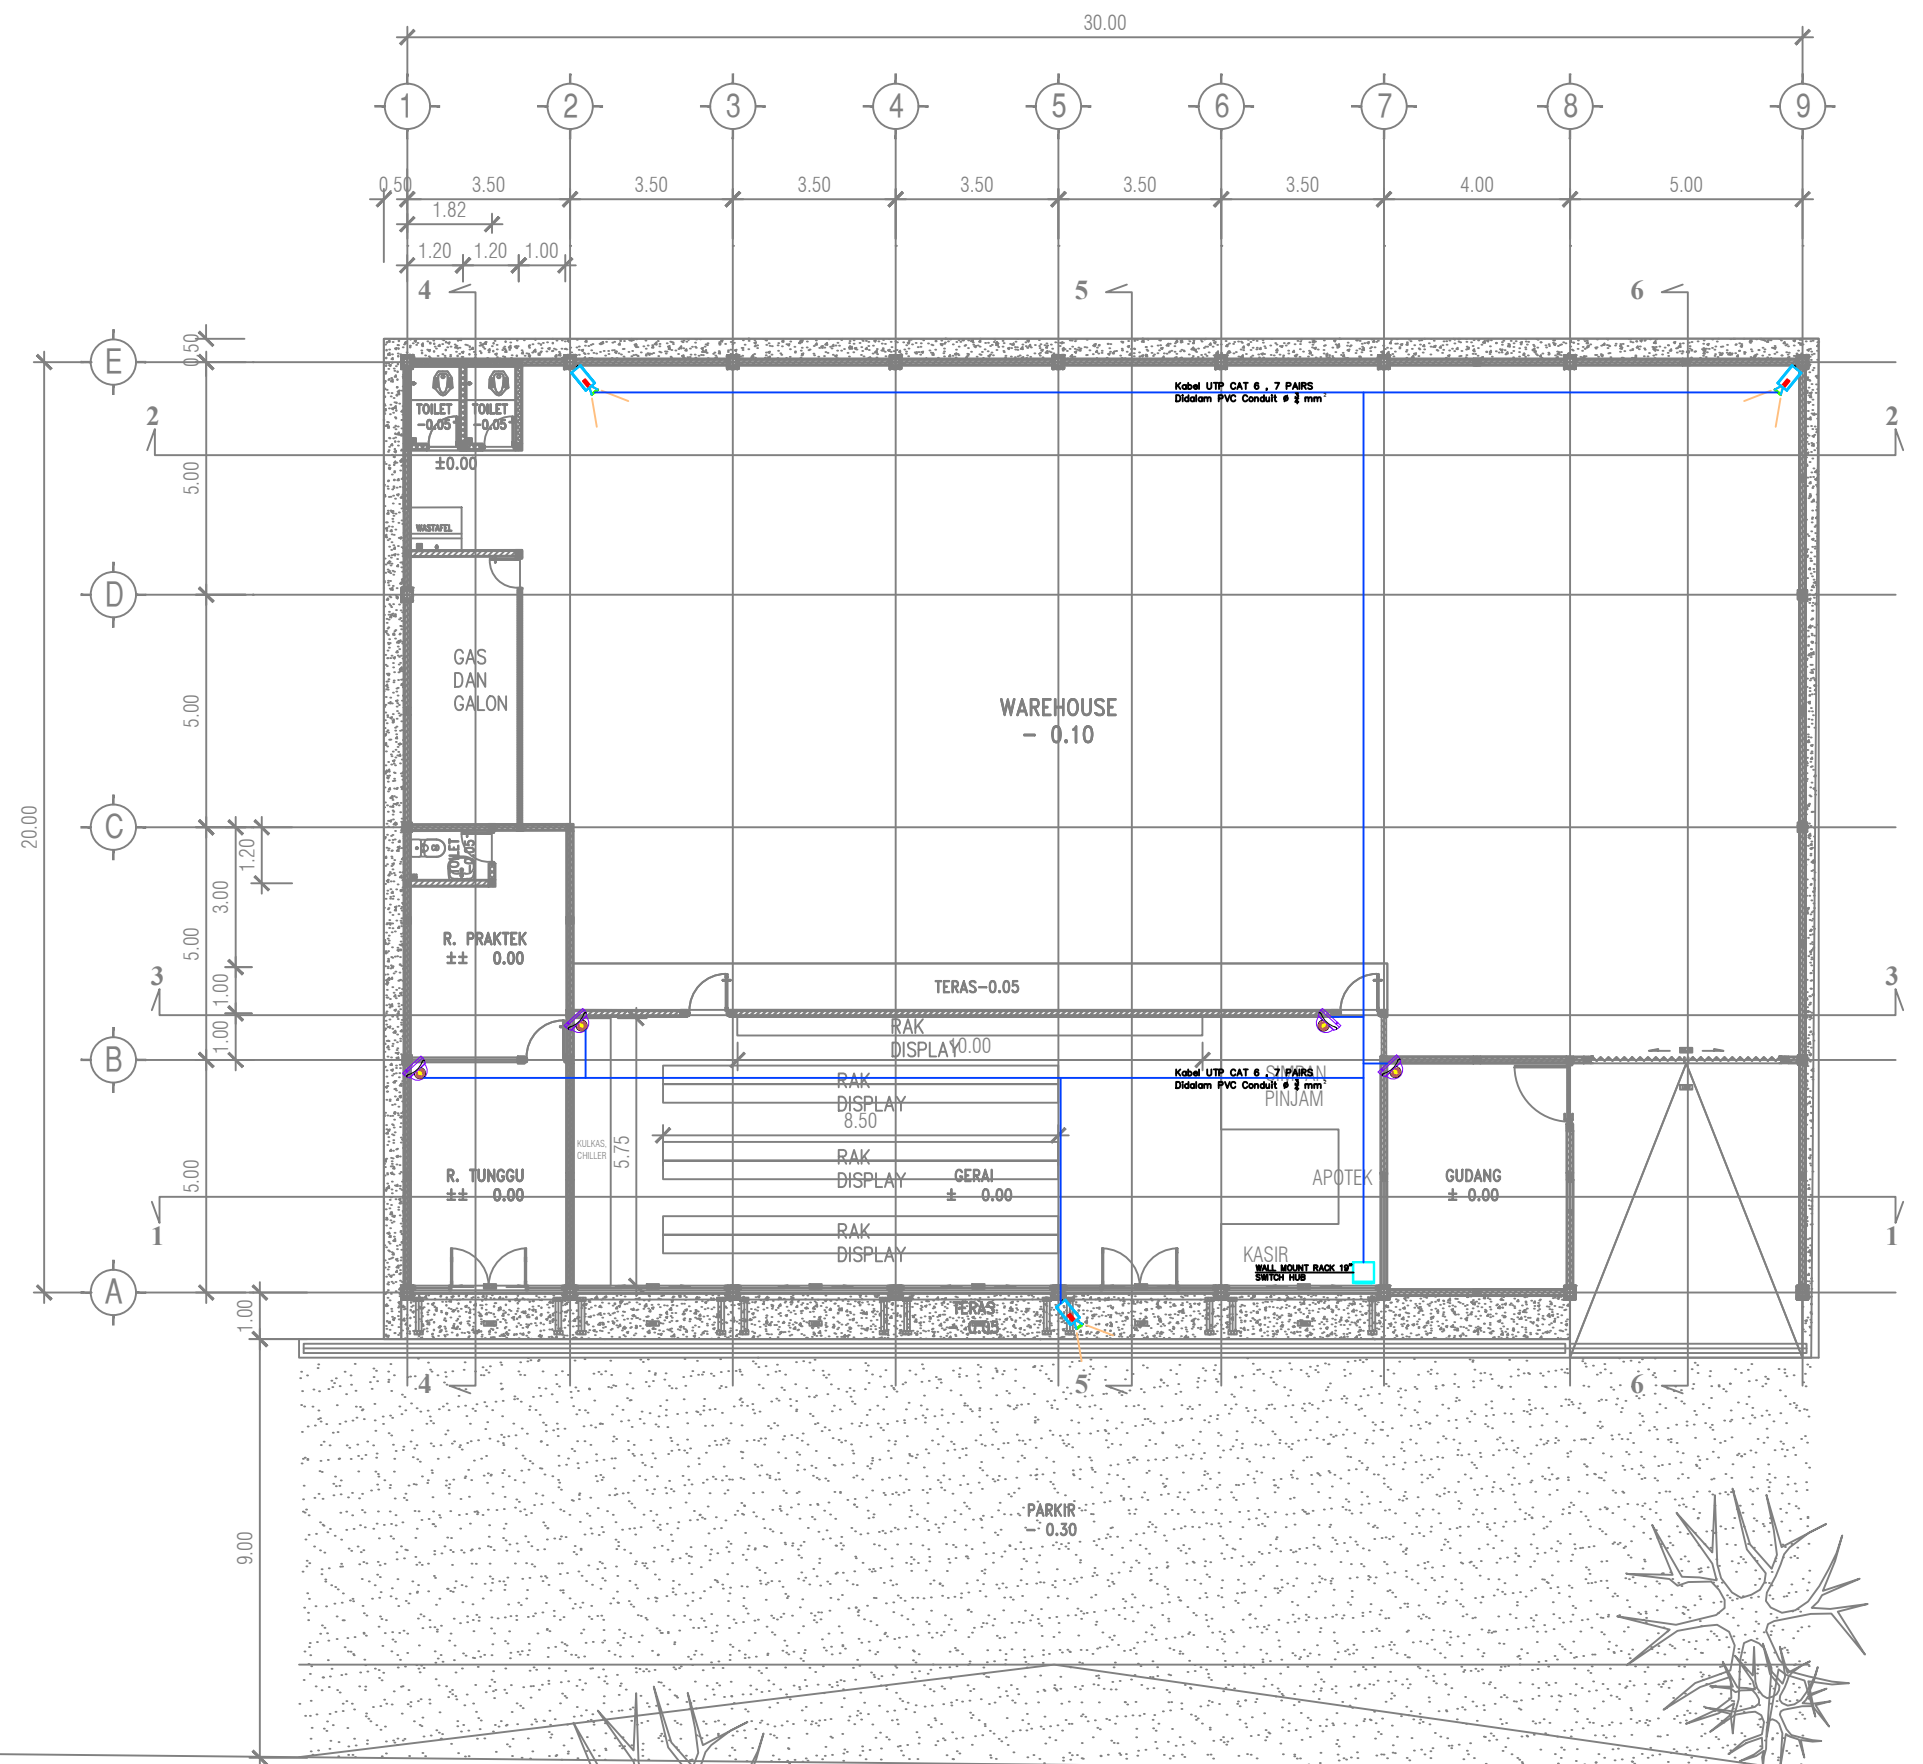




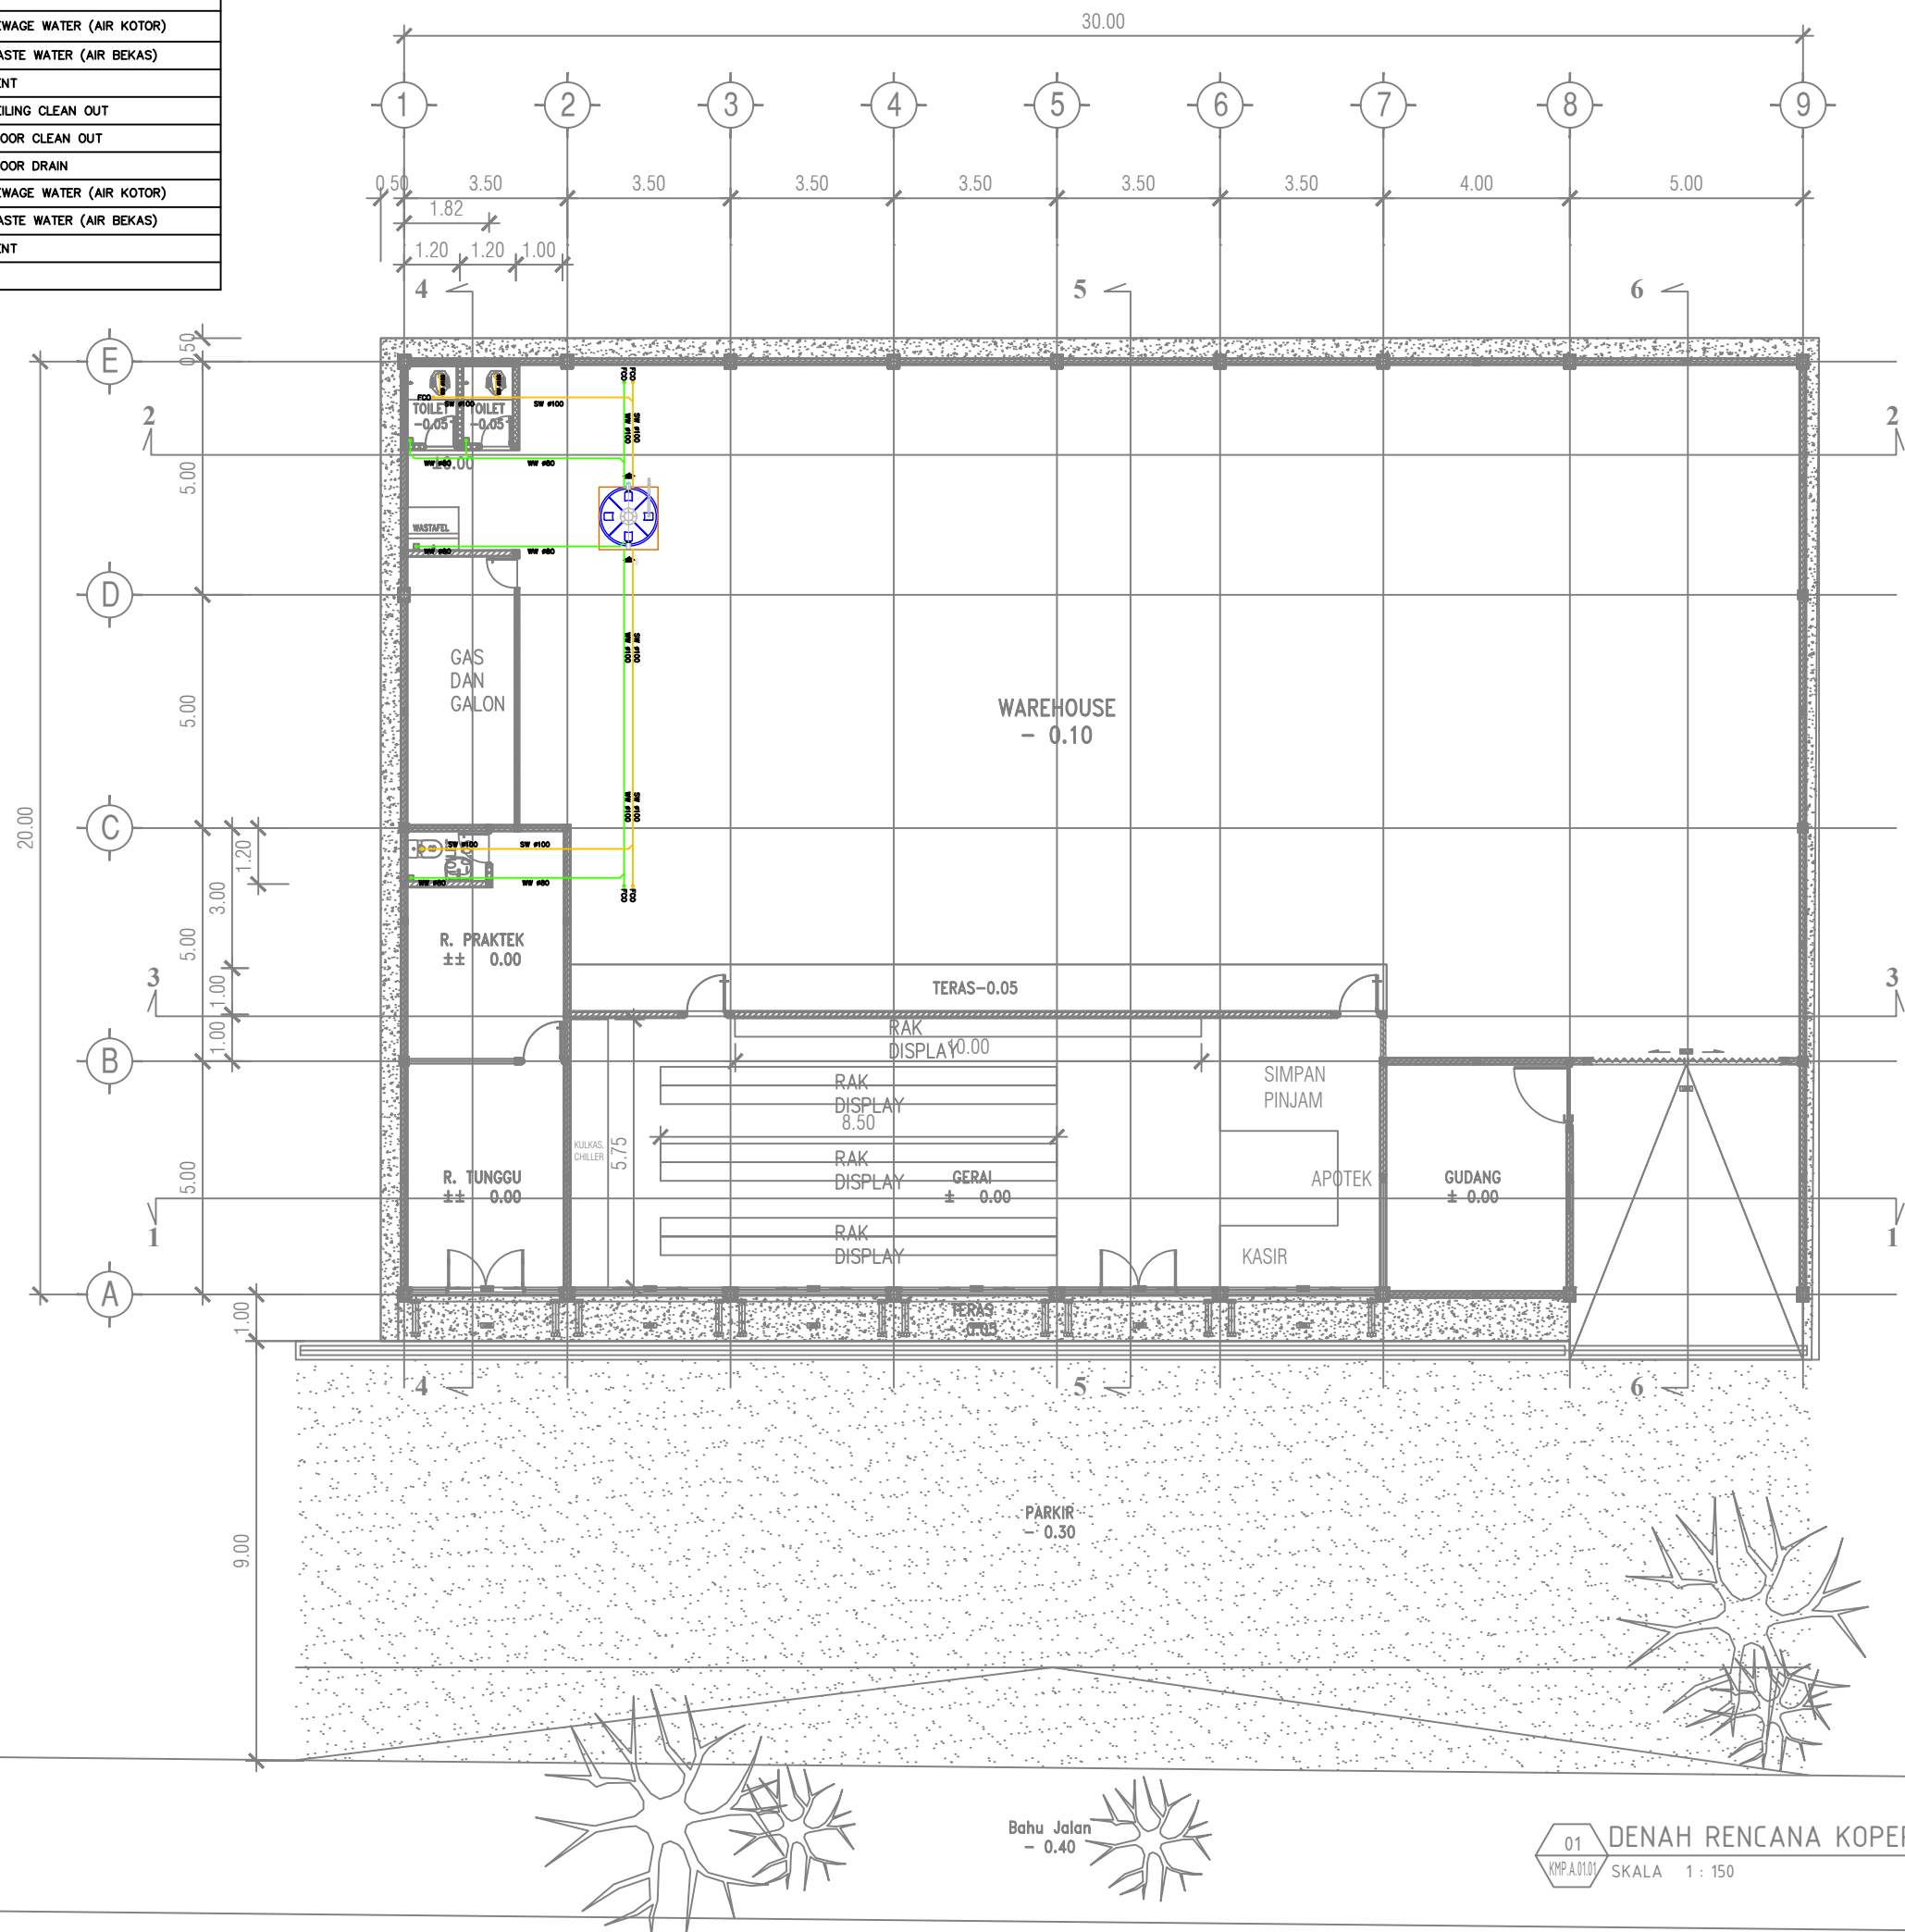
Bahu Jalan
- 0.40

01 DENAH RENCANA KOPERASI
KMP.A.0101 SKALA 1 : 150

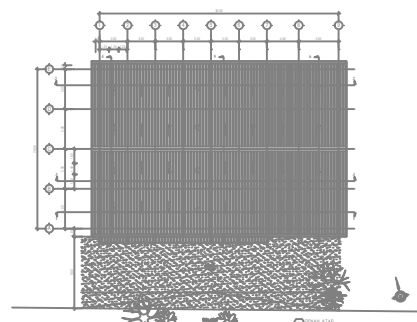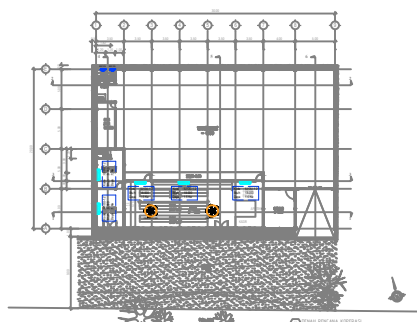JUDUL GAMBAR		SKALA
INSTALASI CCTV KOPERASI		1 : 150
KODE	NO GAMBAR	JML. LEMBAR
LAL-301		




LEGEND	
SW	: SEWAGE WATER (AIR KOTOR)
WW	: WASTE WATER (AIR BEKAS)
VT	: VENT
CCO	: CEILING CLEAN OUT
FCO	: FLOOR CLEAN OUT
FD	: FLOOR DRAIN
	: SEWAGE WATER (AIR KOTOR)
	: WASTE WATER (AIR BEKAS)
	: VENT




01 DENAH RENCANA KOPERASI
KMP.A.01.01 SKALA 1 : 150


JUDUL GAMBAR		SKALA
INSTALASI PLUMBING (SW) KOPERASI		1 : 150
KODE	NO GAMBAR	JML. LEMBAR
PL-301		

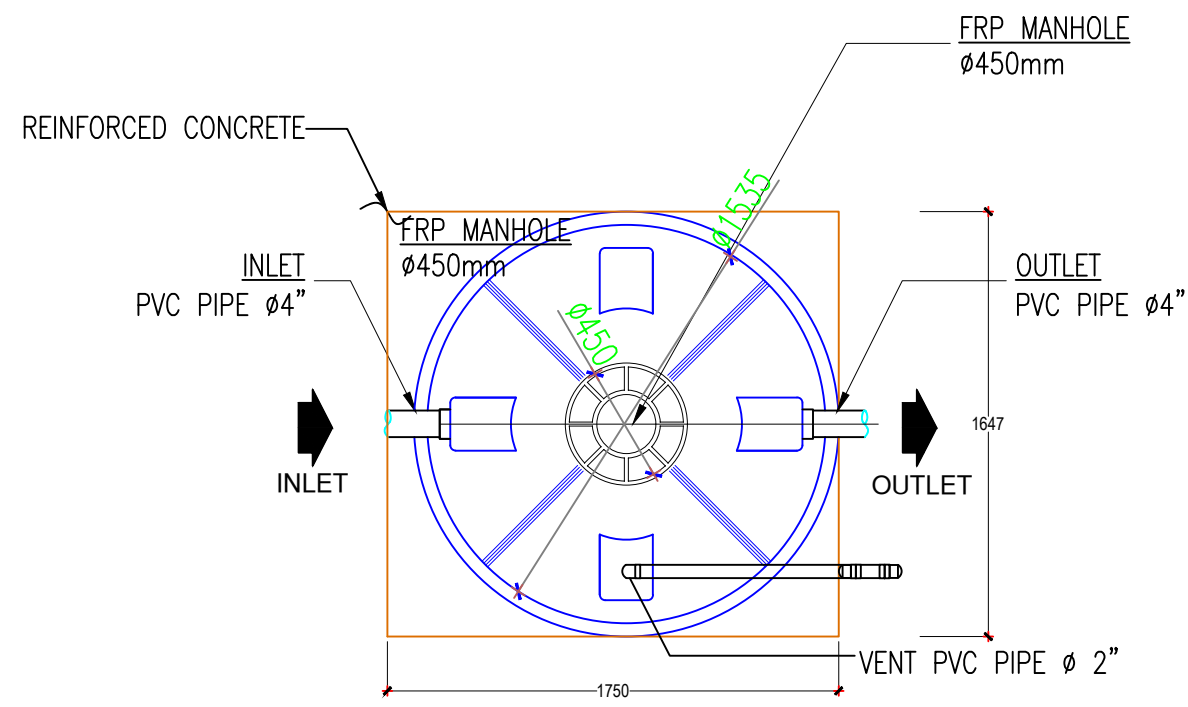


PLAN-VIEW

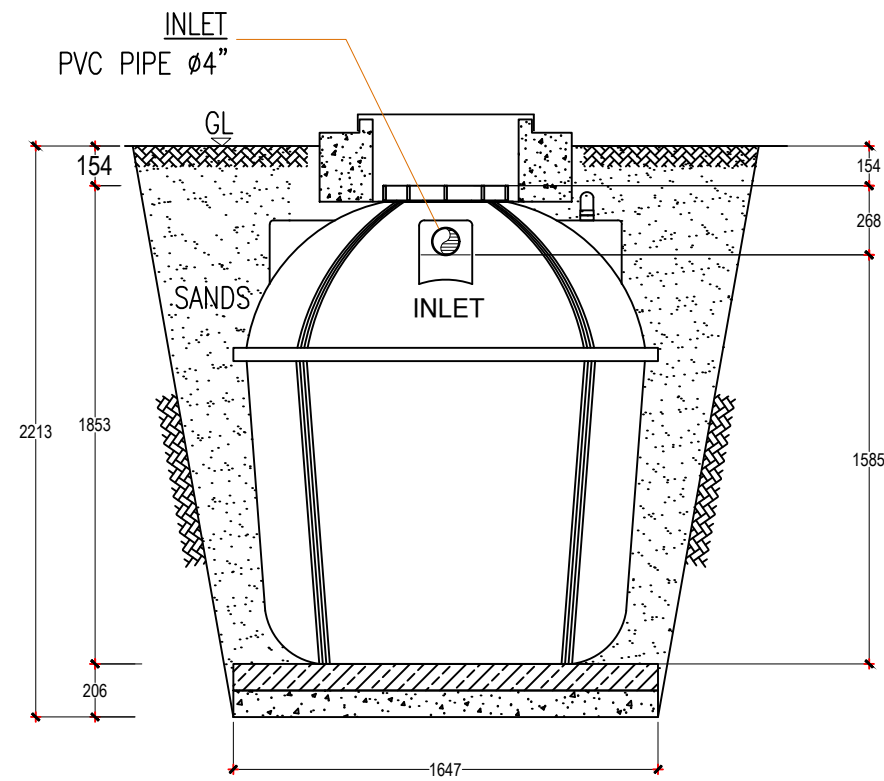

FRONT-VIEW

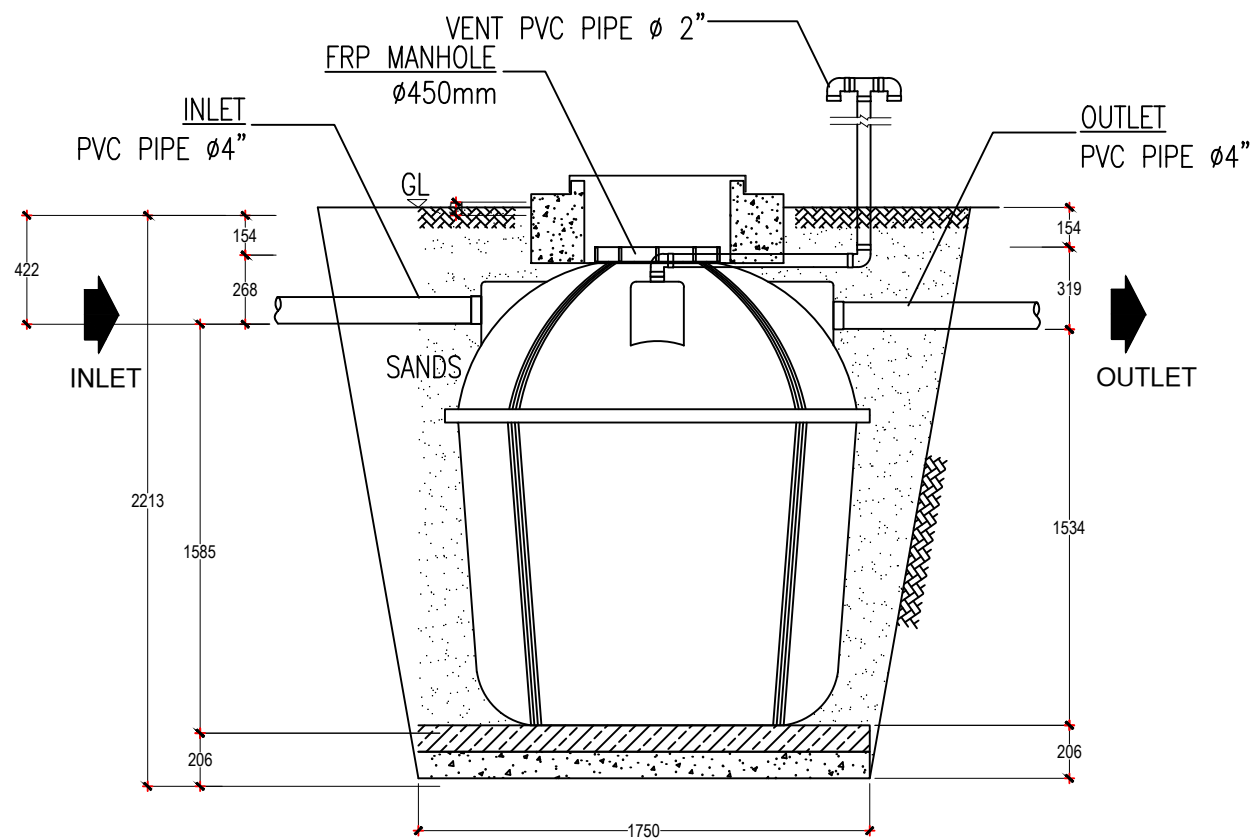



SIDE-VIEW

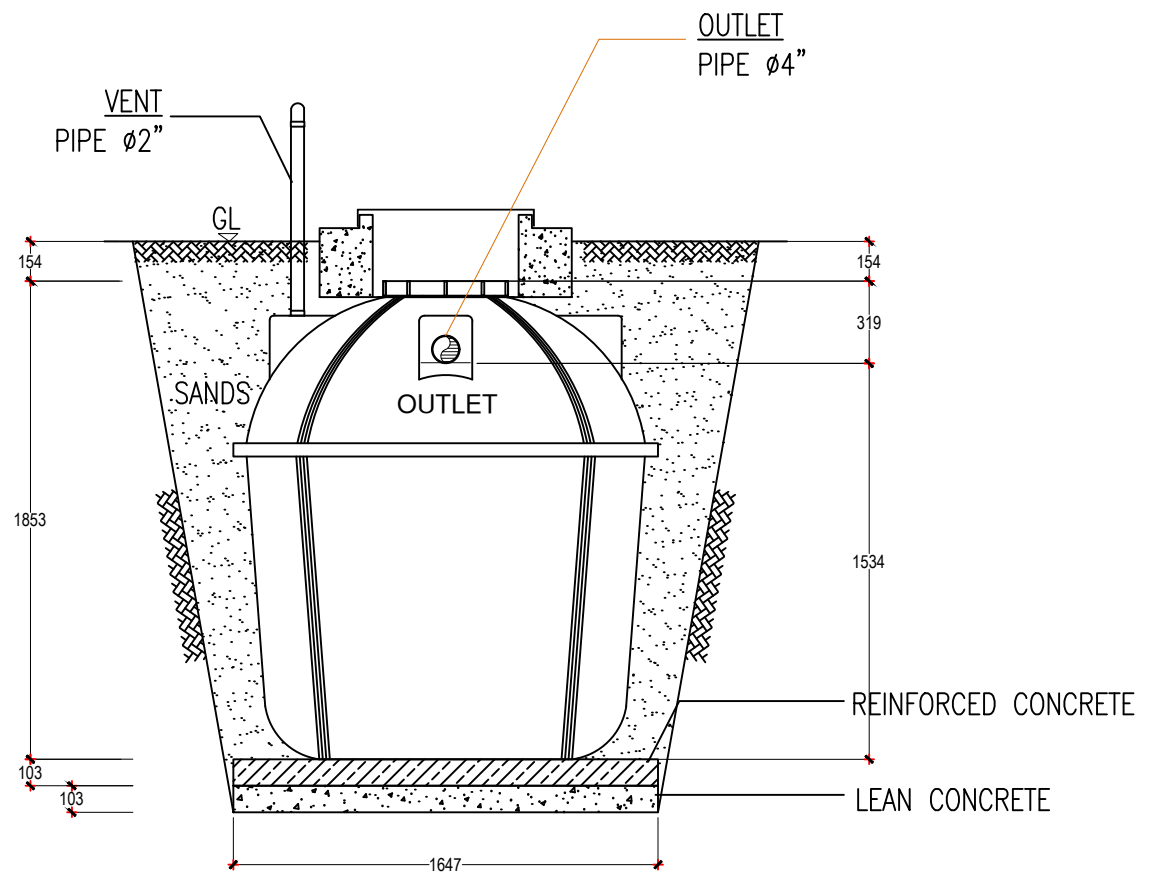

END-VIEW


JUDUL GAMBAR		SKALA
DETAIL STP		N.T.S
KODE	NO GAMBAR	JML. LEMBAR
PL-302		

 
LEGEND	
CW	: CLEAN WATER (AIR BERSIH)
CWT	: CLEAN WATER W/ TRANSFER
CWG	: CLEAN WATER W/ GARVITASI
CWB	: CLEAN WATER W/ BOOSTER
GV	: GATE VALVE
CV	: CHECK VALVE
FJ	: FLEKSIBEL JOINT
ST	: STRAINER
GWT	: GROUND WATER TANK
	: AIR BERSIH (CW)

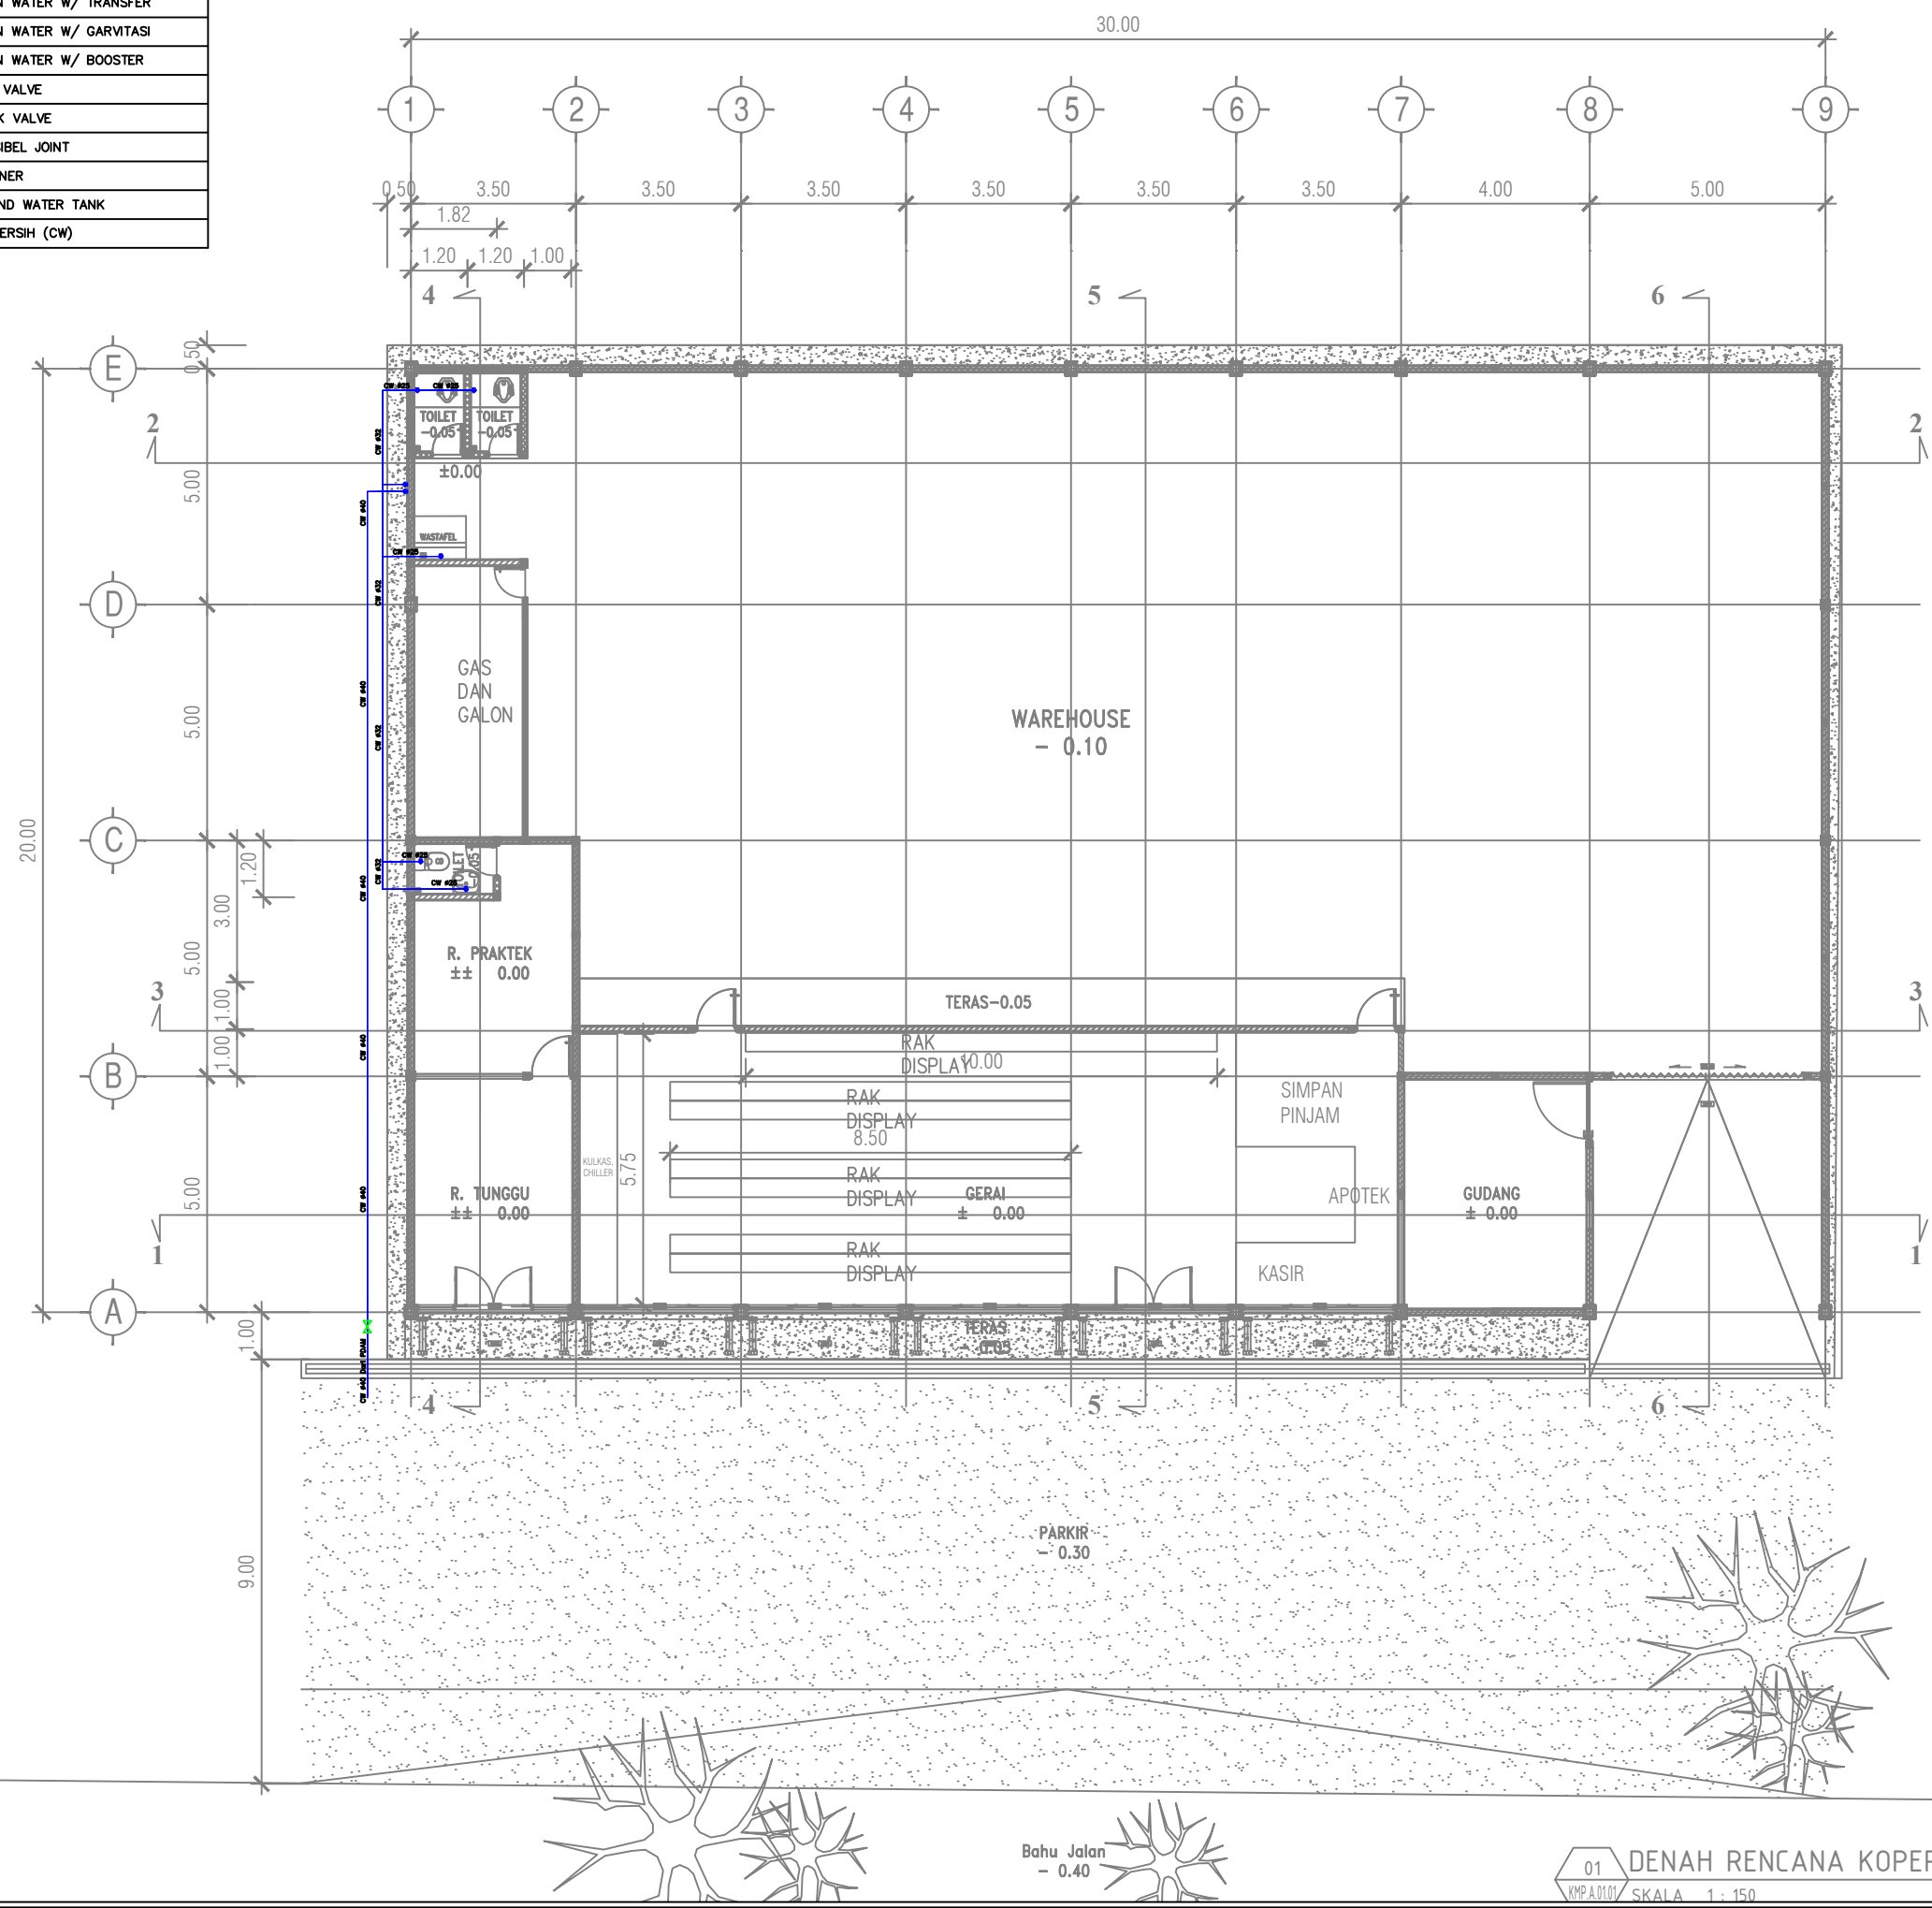




JUDUL GAMBAR		SKALA
INSTALASI PLUMBING (CW) KOPERASI		1 : 150
KODE	NO GAMBAR	JML. LEMBAR
PL-201		


01 DENAH RENCANA KOPERASI
KMP.A.0101 SKALA 1 : 150

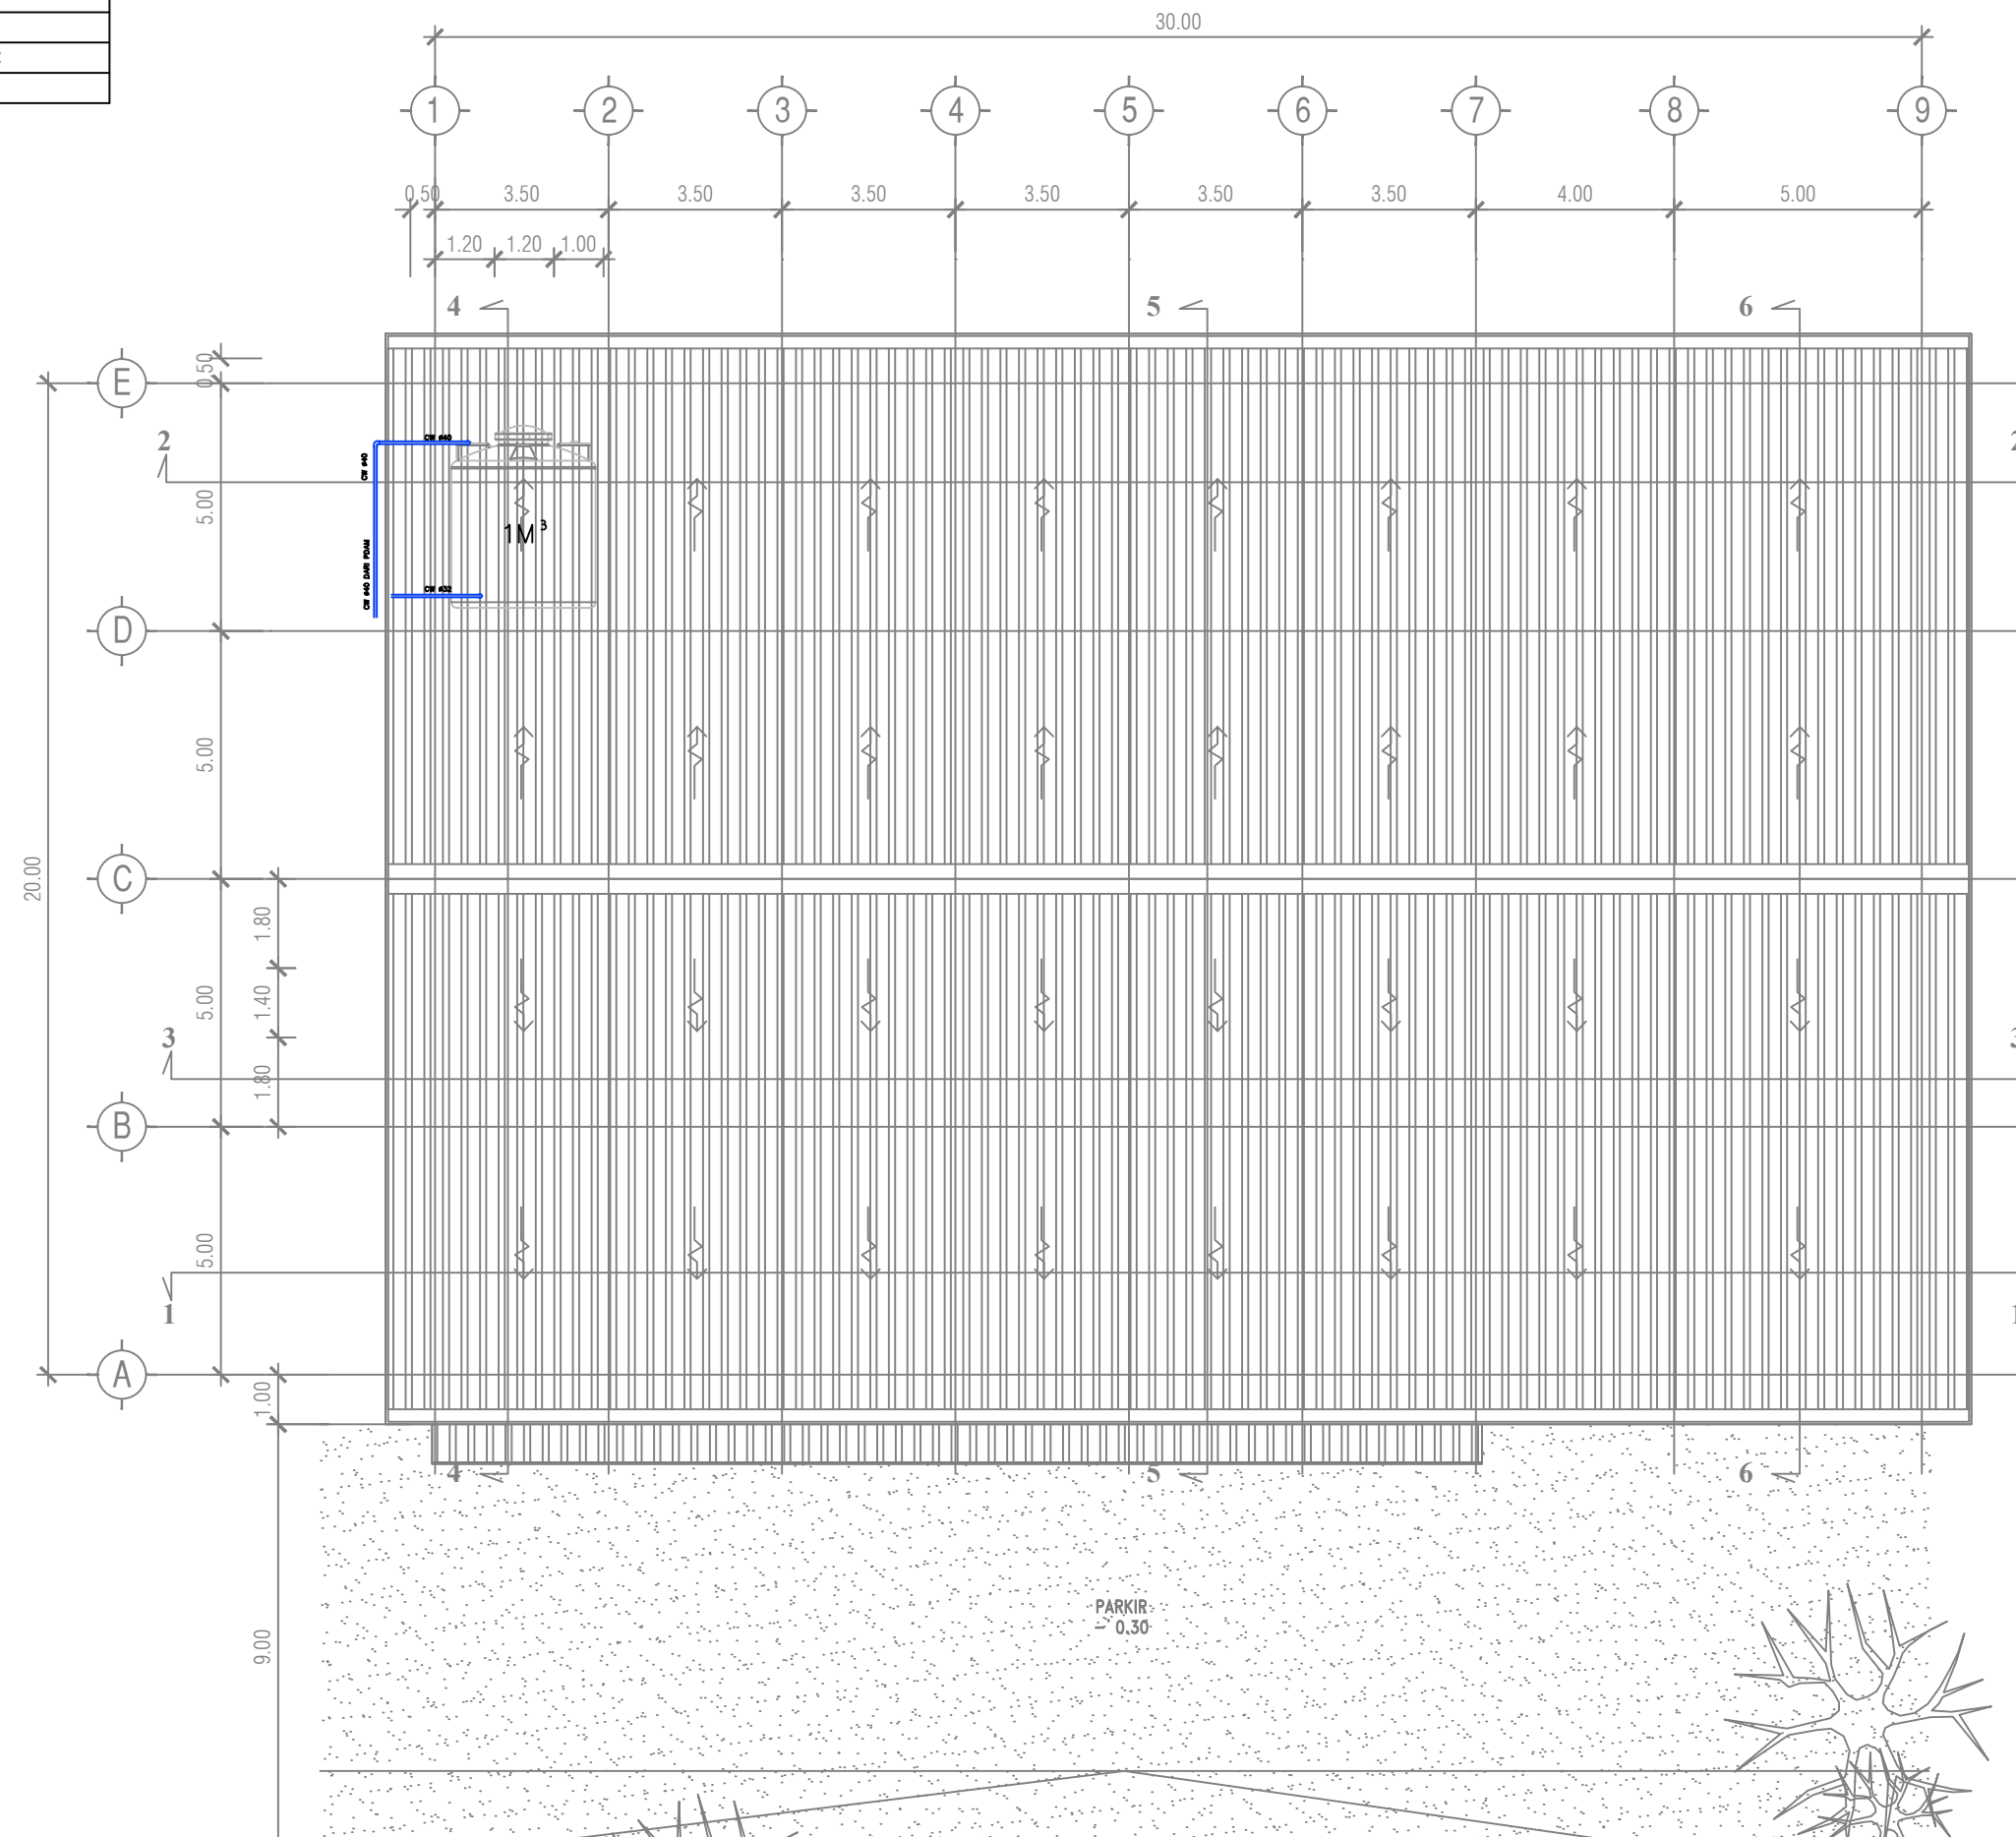LEGEND	
CW	: CLEAN WATER (AIR BERSIH)
CWT	: CLEAN WATER W/ TRANSFER
CWG	: CLEAN WATER W/ GARVITASI
CWB	: CLEAN WATER W/ BOOSTER
GV	: GATE VALVE
CV	: CHECK VALVE
FJ	: FLEXIBEL JOINT
ST	: STRAINER
GWT	: GROUND WATER TANK
	: AIR BERSIH (CW)






JUDUL GAMBAR		SKALA
INSTALASI PLUMBING (CW) DAK ATAP KOPERASI		1 : 150
KODE	NO GAMBAR	JML. LEMBAR
PL-202		

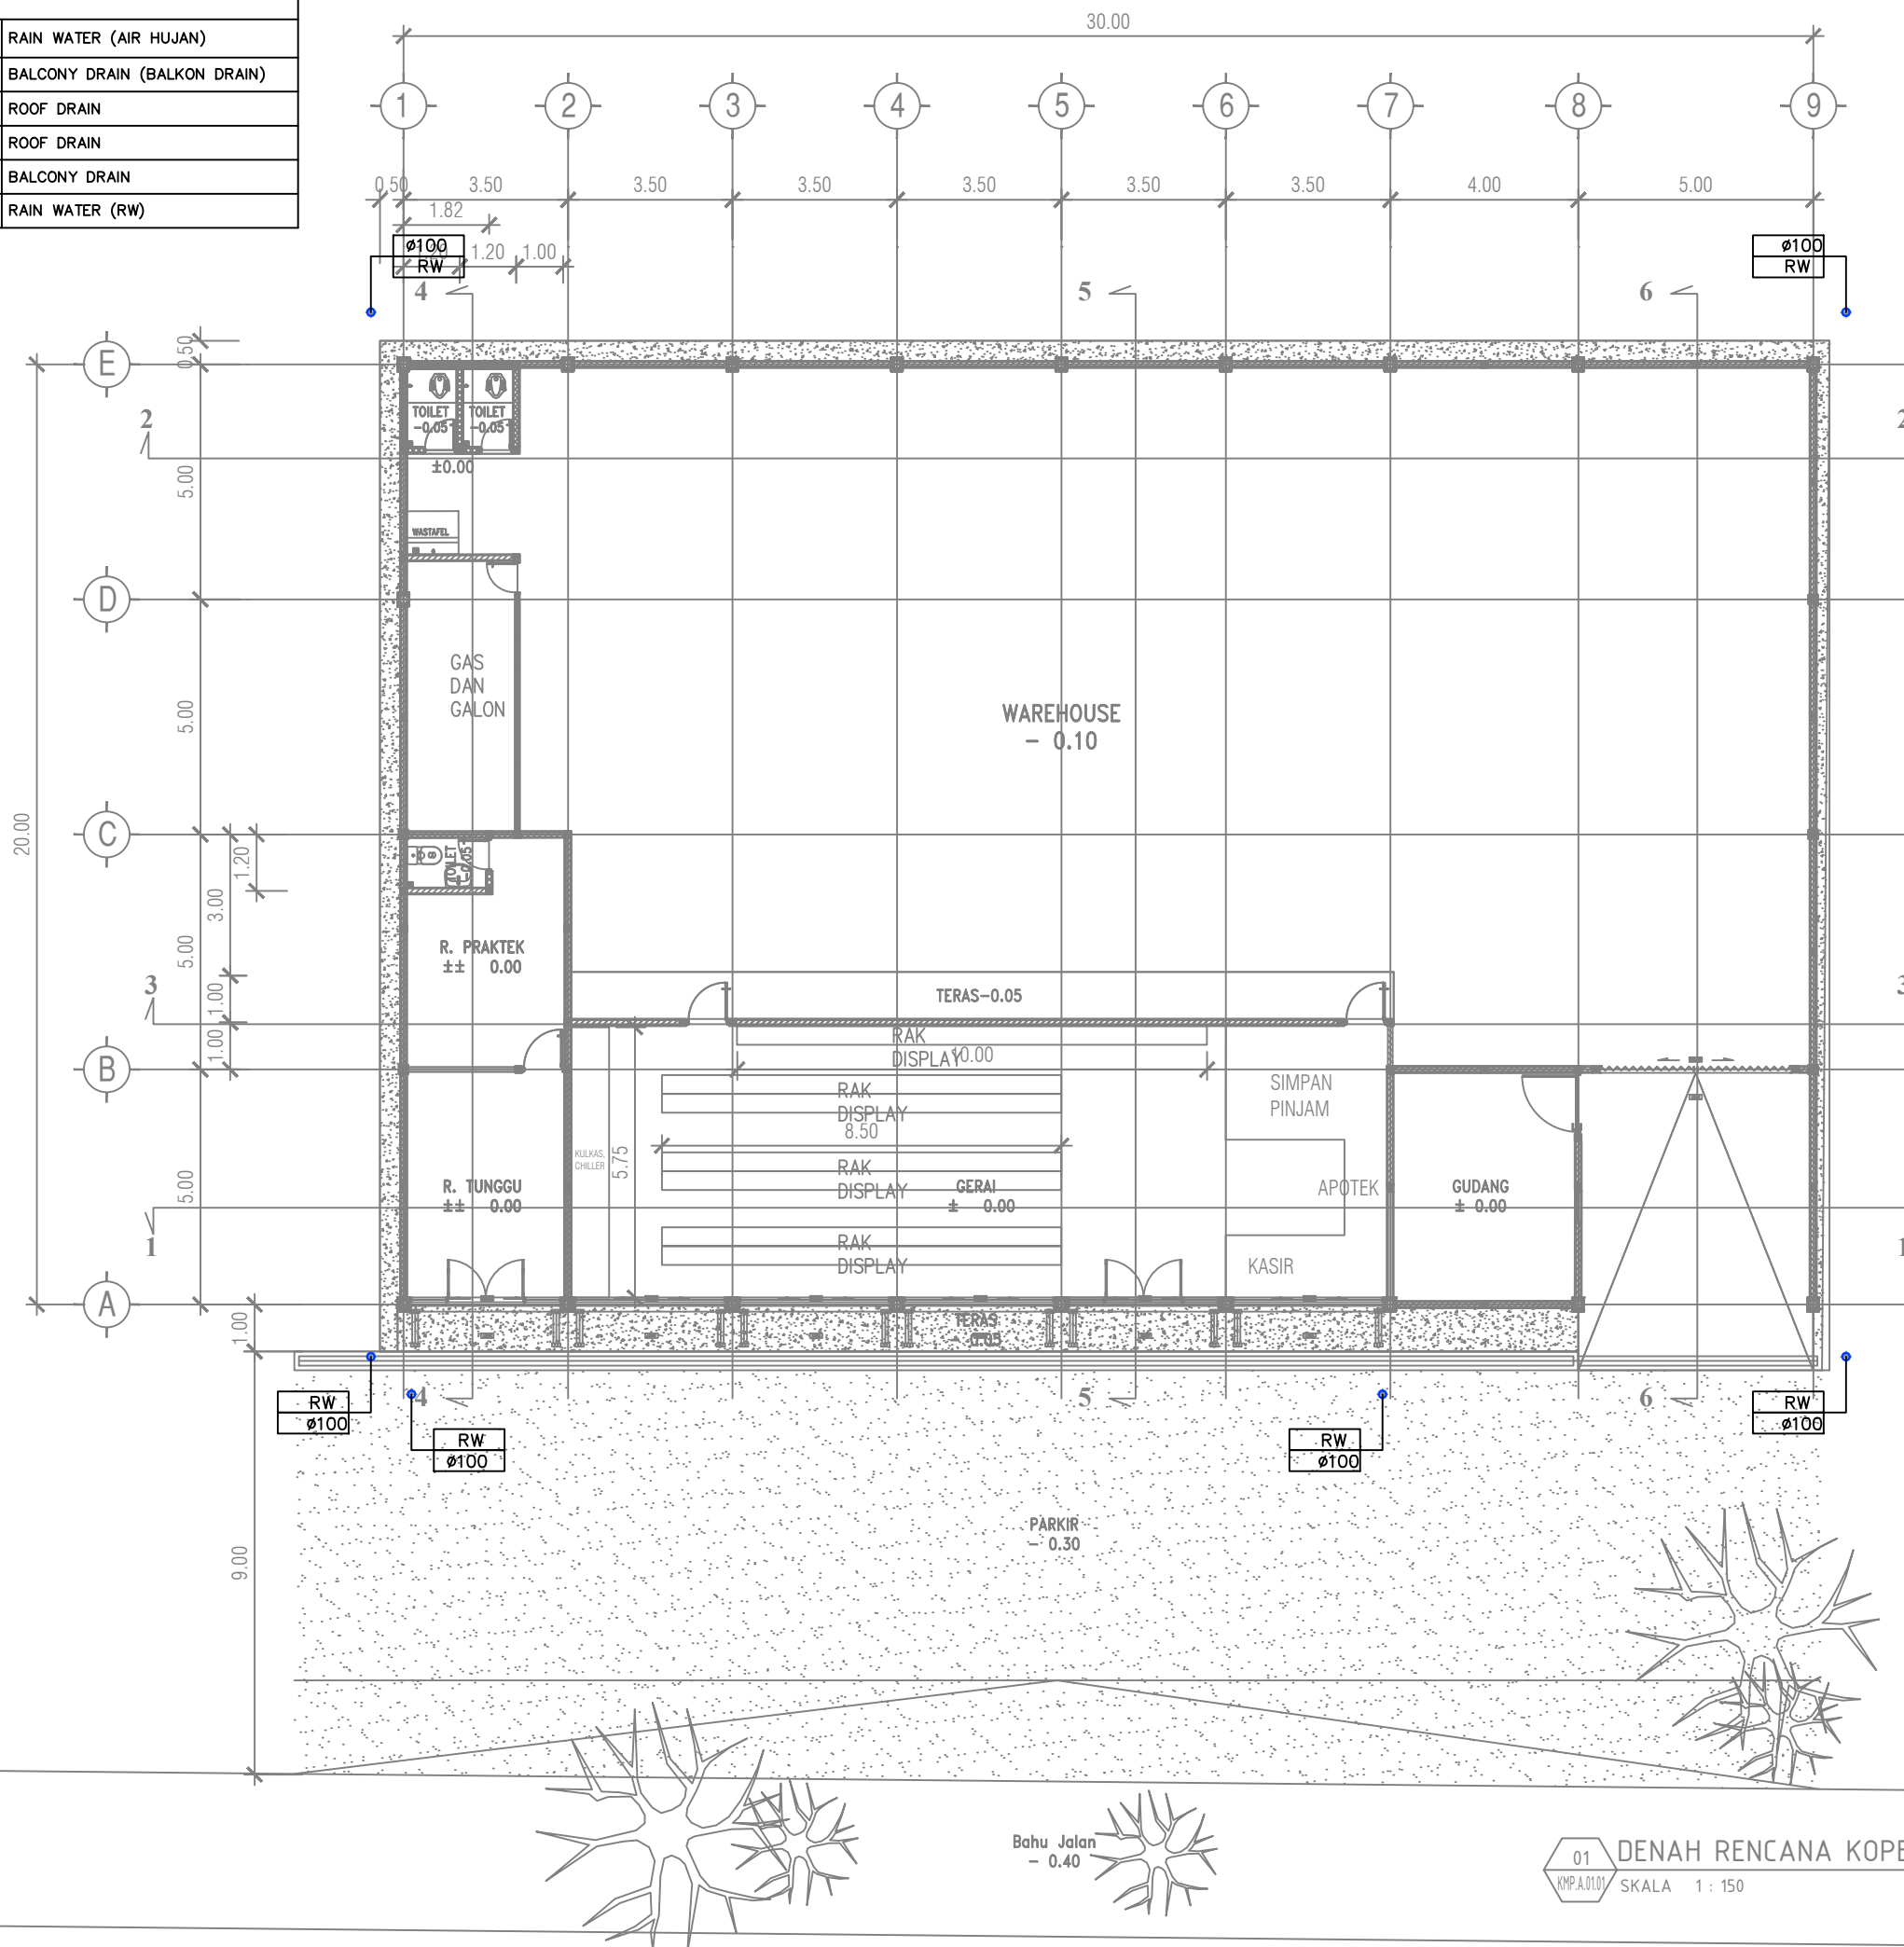
LEGEND	
RW	: RAIN WATER (AIR HUJAN)
BD	: BALCONY DRAIN (BALKON DRAIN)
RD	: ROOF DRAIN
	: ROOF DRAIN
	: BALCONY DRAIN
	: RAIN WATER (RW)




01 DENAH RENCANA KOPERASI
KMP.A.01.01 SKALA 1 : 150

JUDUL GAMBAR		SKALA
INSTALASI PLUMBING (RW) LANTAI 1 KOPERASI		1 : 150
KODE	NO GAMBAR	JML. LEMBAR
PL-401		

LEGEND	
RW	: RAIN WATER (AIR HUJAN)
BD	: BALCONY DRAIN (BALKON DRAIN)
RD	: ROOF DRAIN
	: ROOF DRAIN
	: BALCONY DRAIN
	: RAIN WATER (RW)

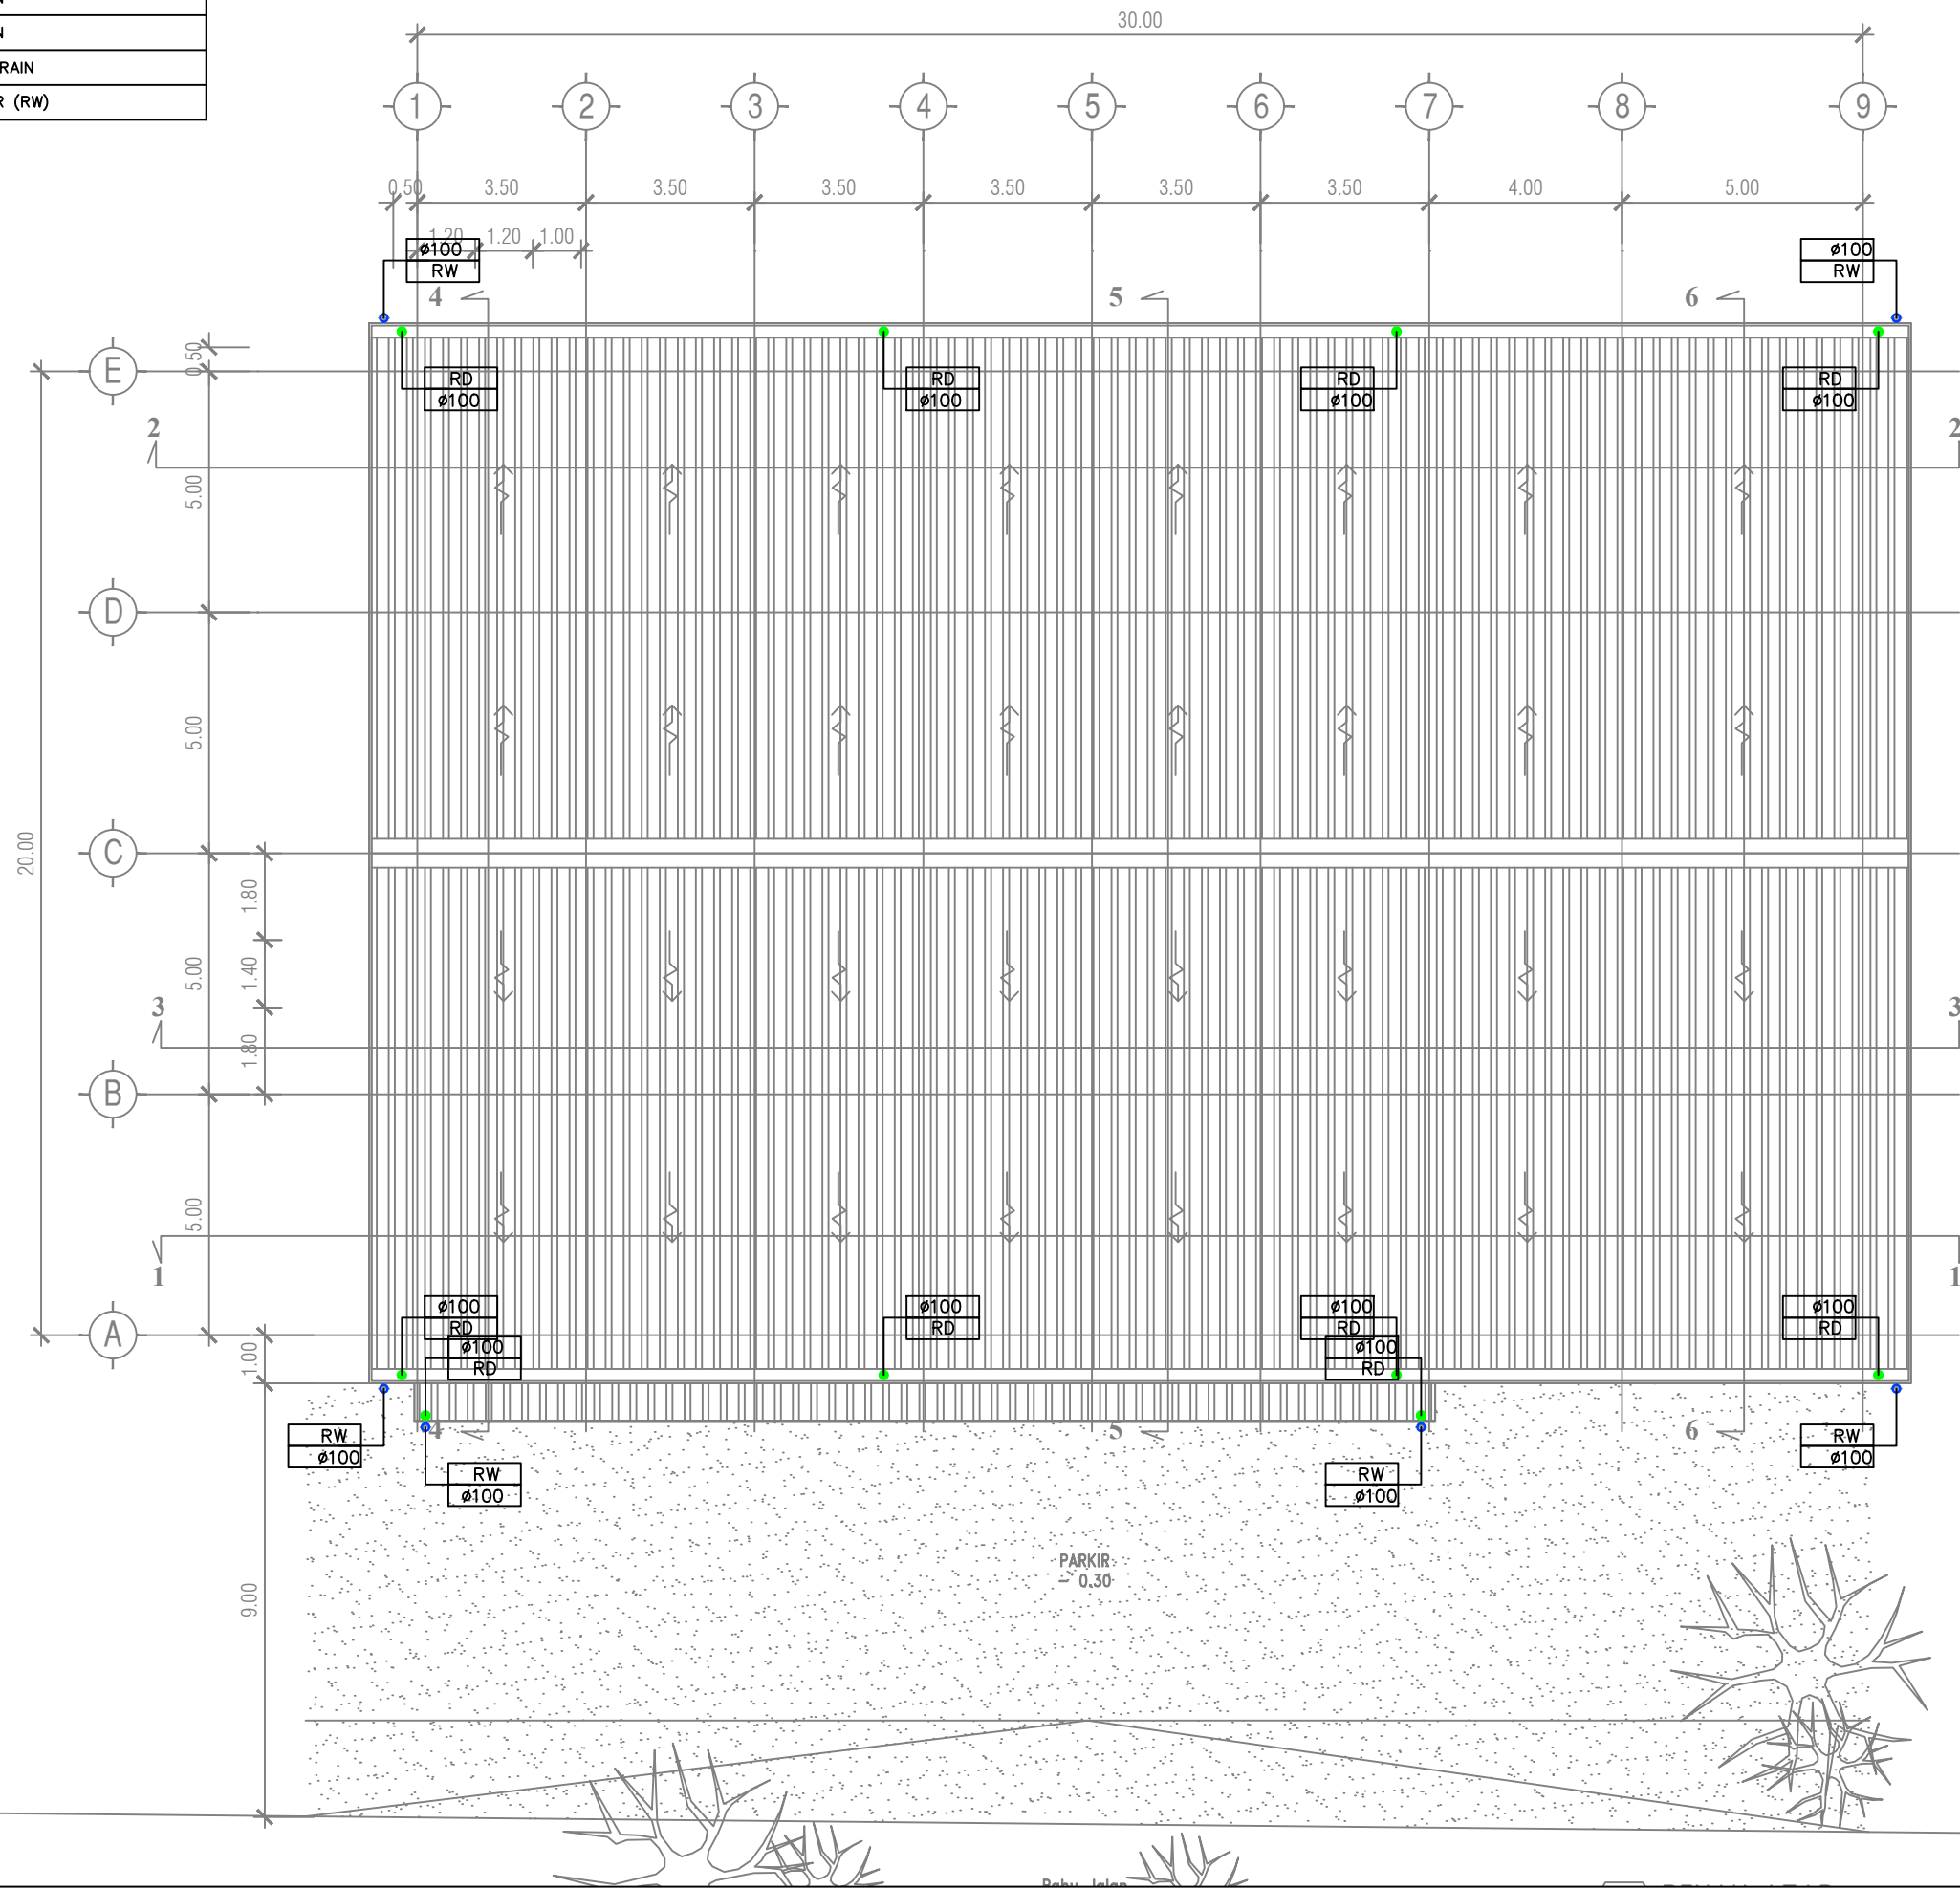

JUDUL GAMBAR		SKALA
INSTALASI PLUMBING (RW) LANTAI ATAP KOPERASI		1 : 150
KODE	NO GAMBAR	JML. LEMBAR
PL-402		

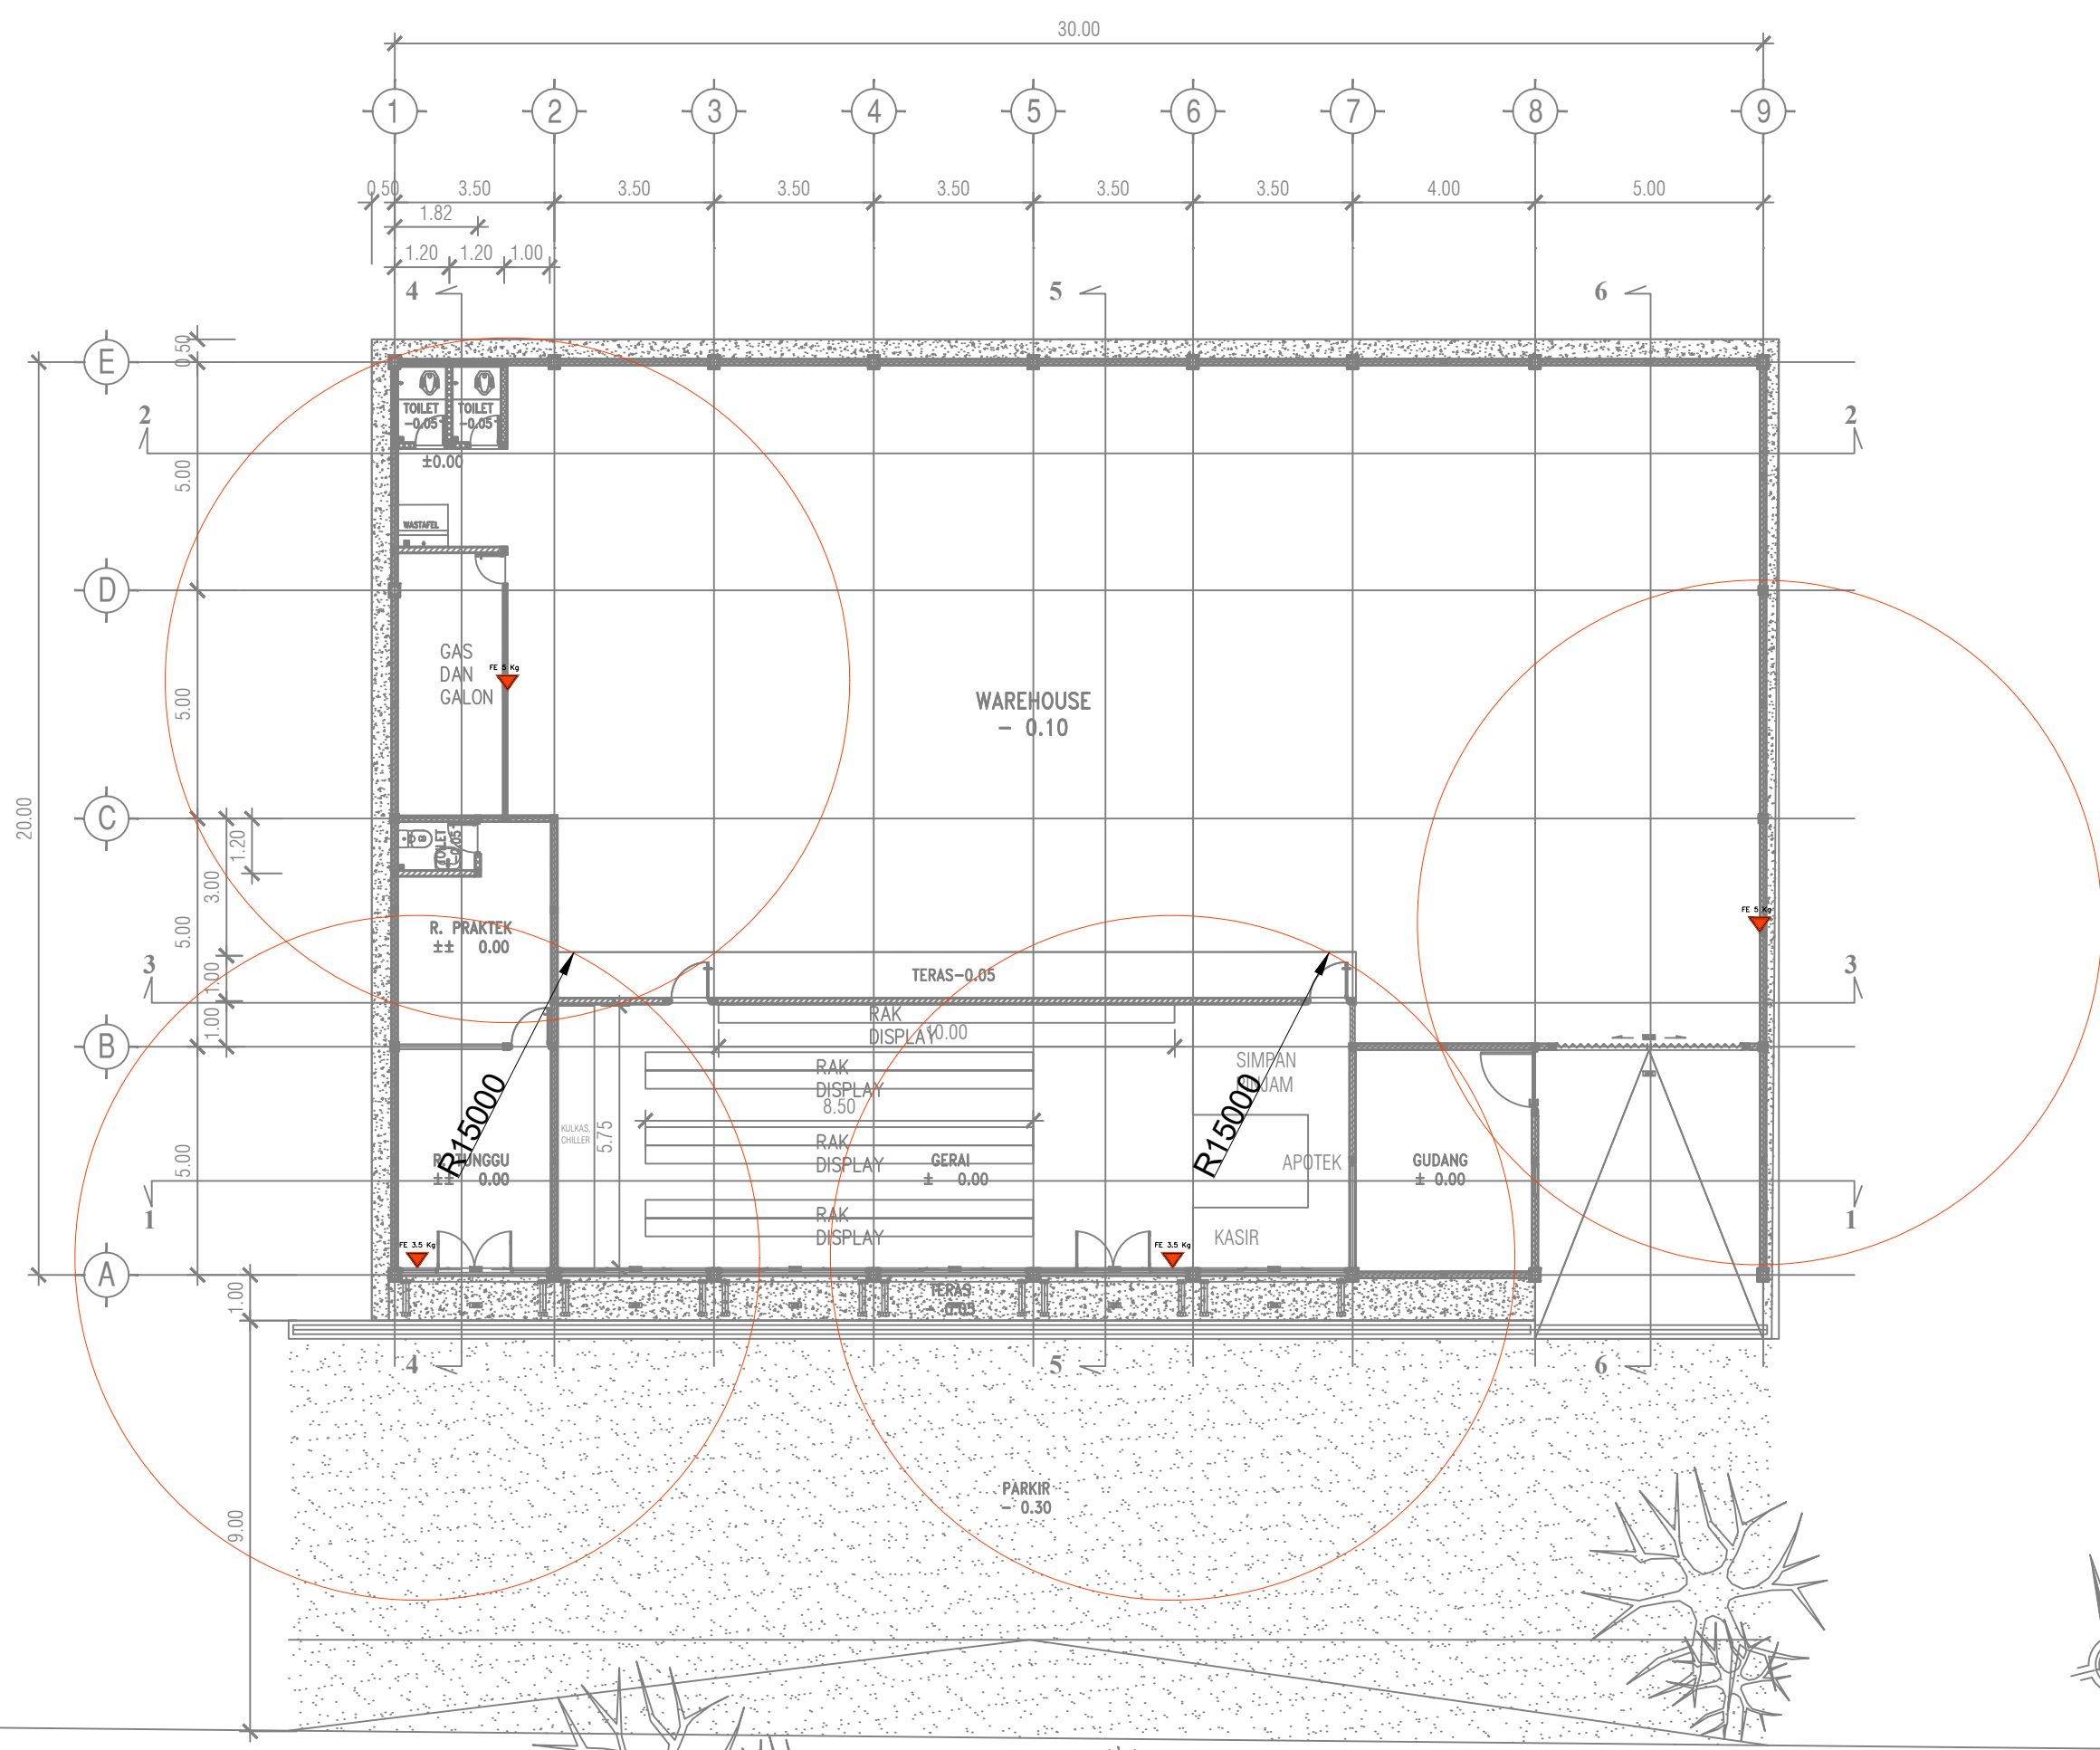

JUDUL GAMBAR		SKALA
INSTALASI PENEMPATAN APAR KOPERASI		1 : 150
KODE	NO GAMBAR	JML. LEMBAR
FE-201		

01 DENAH RENCANA KOPERASI
 KMP.A.0101 SKALA 1 : 150

Bahu Jalan
 - 0.40